


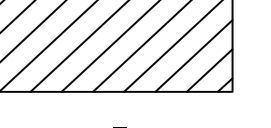
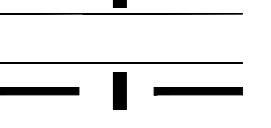
 
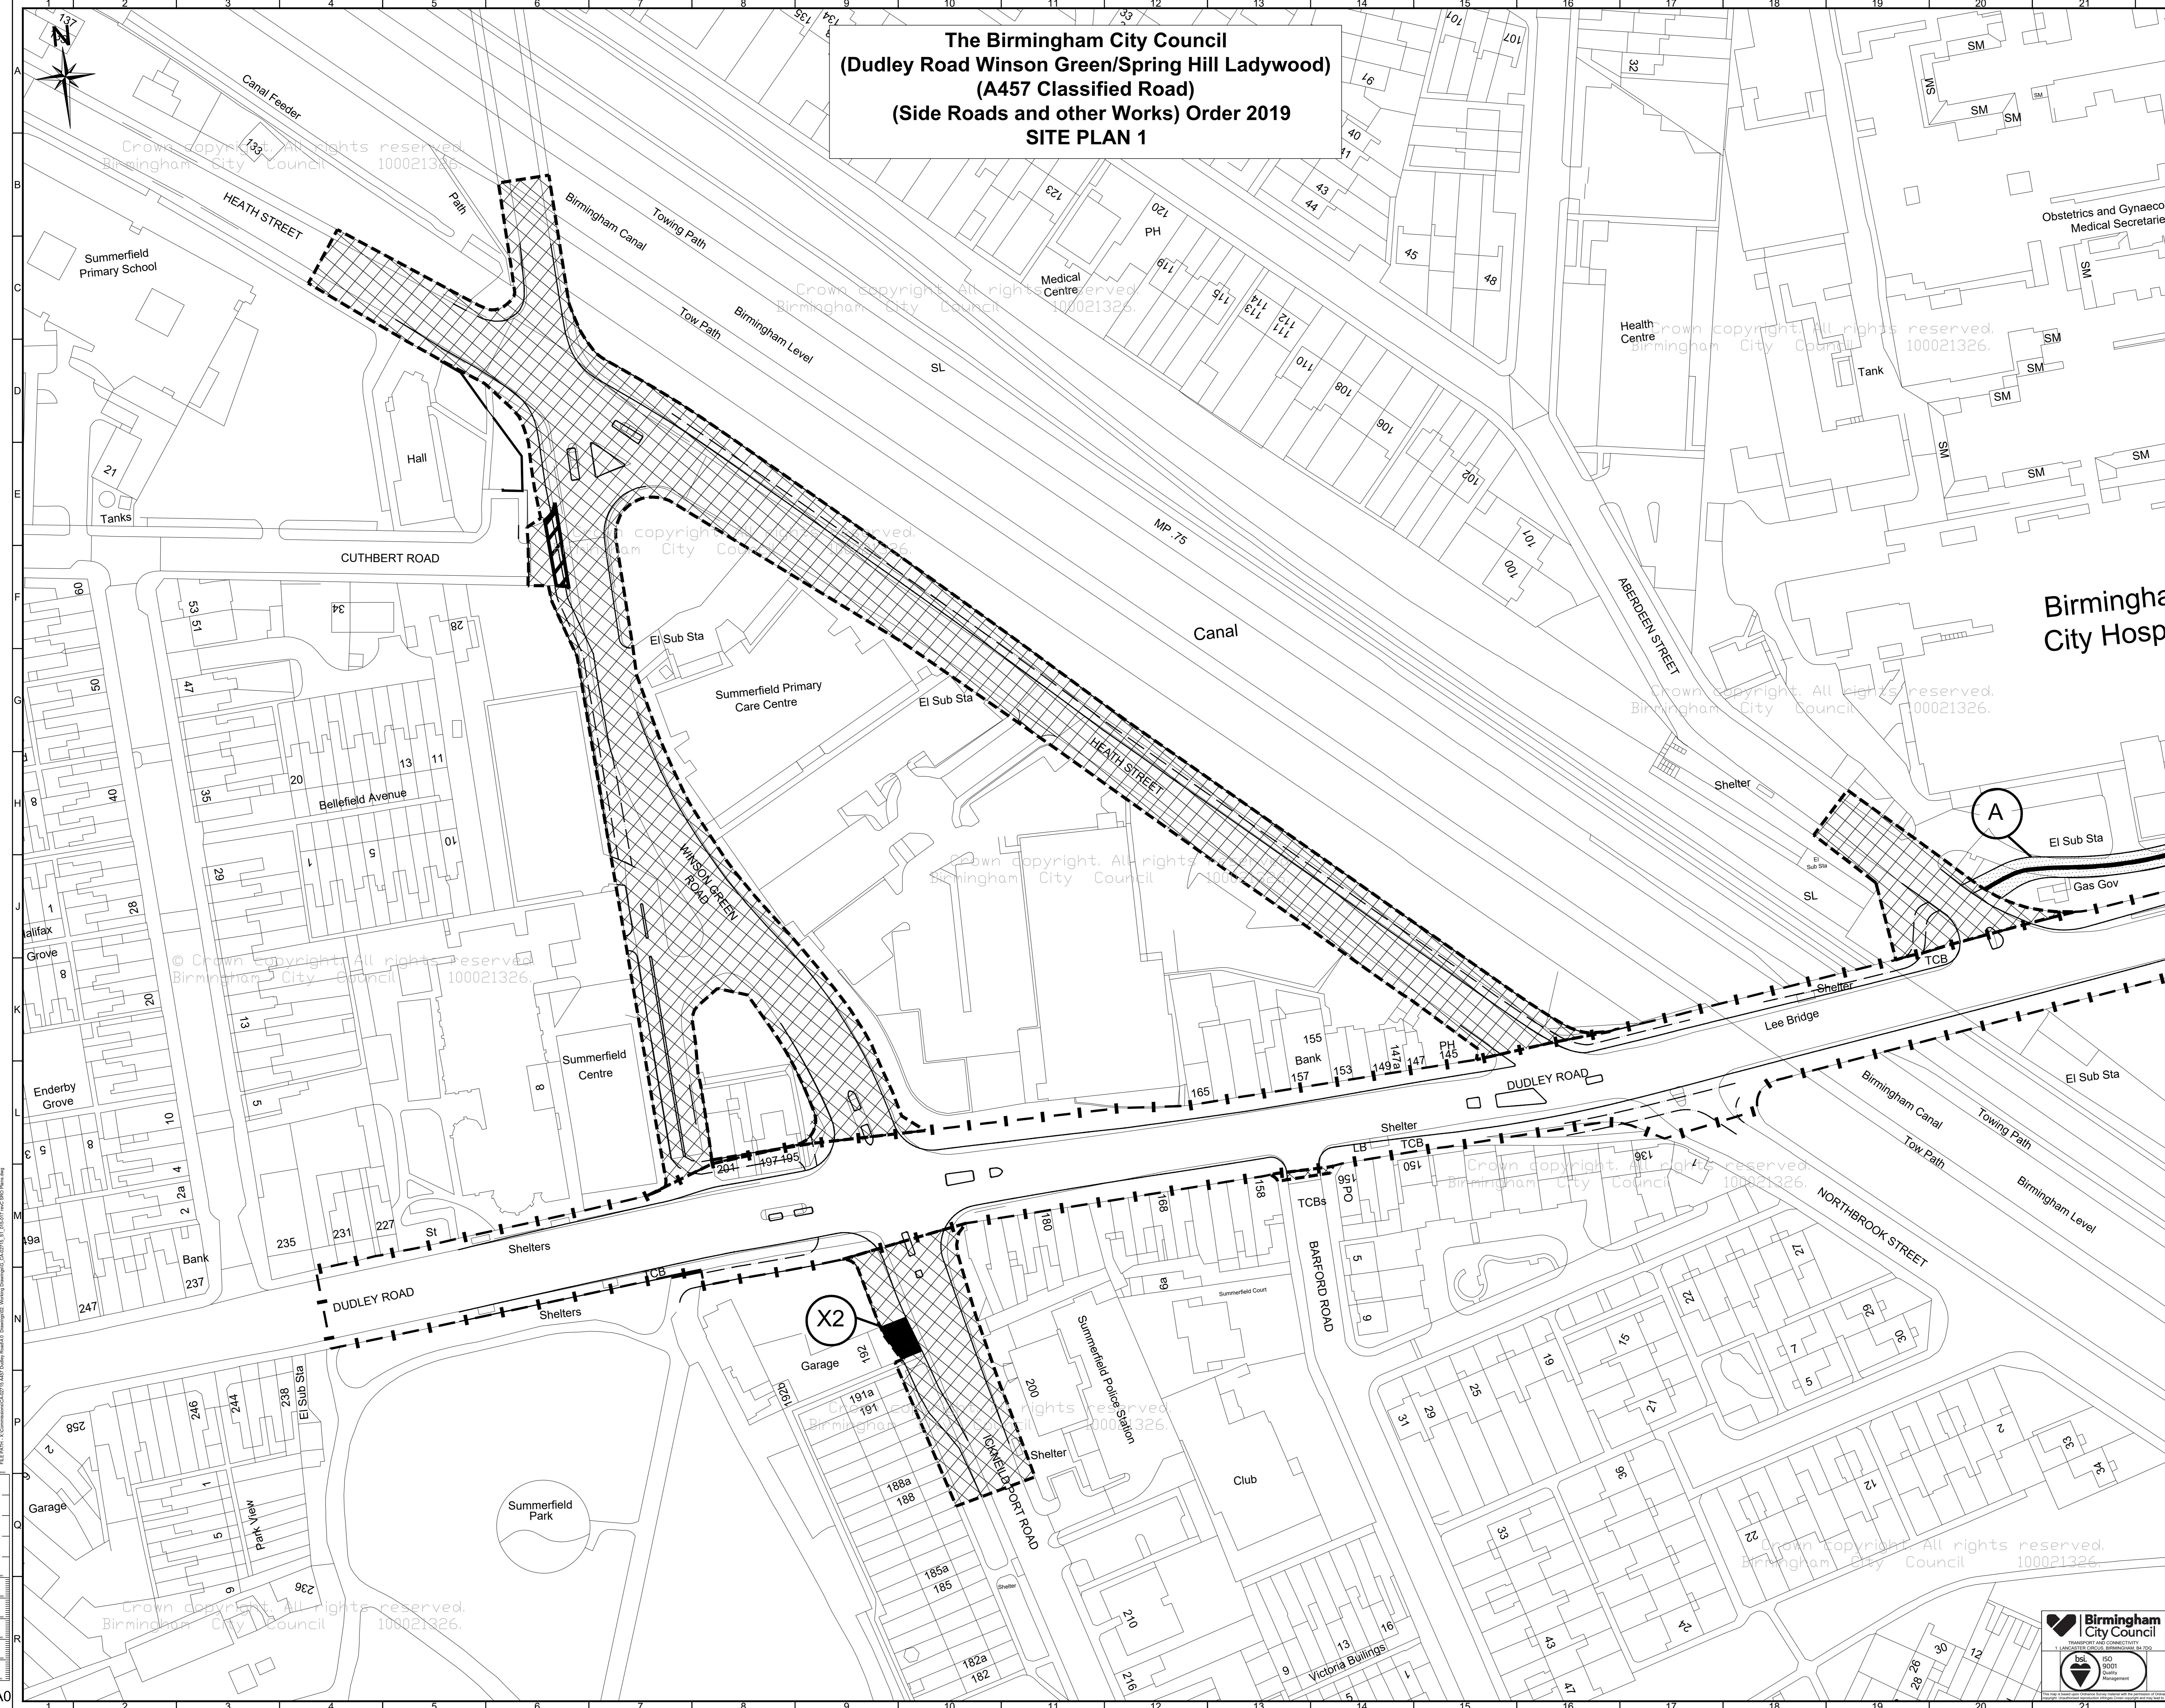


**The Birmingham City Council
(Dudley Road Winson Green/Spring Hill Ladywood)
(A457 Classified Road)
(Side Roads and other Works) Order 2019
SITE PLAN 1**

KEY

	Highway To Be Stopped Up
	Highway To Be Improved
	Private Means Of Access To Premises To Be Stopped Up
	Provision Of New Private Means Of Access To Premises
	Classified Road
	New Highway To Be Constructed

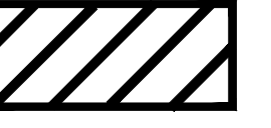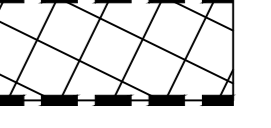


Birmingham City Hosp

The common seal of Birmingham City Council was hereunto affixed in the presence of

.....
(Authorised Signatory)

on this

day of
2022 as modification to the plans (sheets 1, 2 and 3) sealed on the 12th September 2019




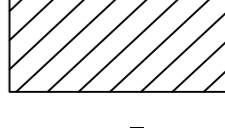
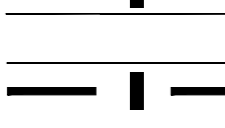
 




Birmingham City Council
1 CANAL STREET, BIRMINGHAM, B2 4DU

PROJECT	DUDLEY ROAD IMPROVEMENT SCHEME	DATE	12/09/2019
DRAWN	SRD PLAN	DESIGNER	SRD
CHECKED	SRD PLAN	REVISION	1
APPROVED	SRD PLAN	SCALE	1:500
SHEET 1 OF 3		SRD0215 S1 015	

**The Birmingham City Council
(Dudley Road Winson Green/Spring Hill Ladywood)
(A457 Classified Road)
(Side Roads and other Works) Order 2019
SITE PLAN 2**

KEY

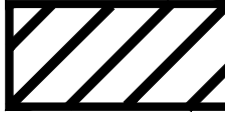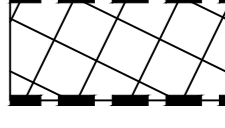-  Highway To Be Stopped Up
-  Highway To Be Improved
-  Private Means Of Access To Premises To Be Stopped Up
-  Provision Of New Private Means Of Access To Premises
-  Classified Road
-  New Highway To Be Constructed

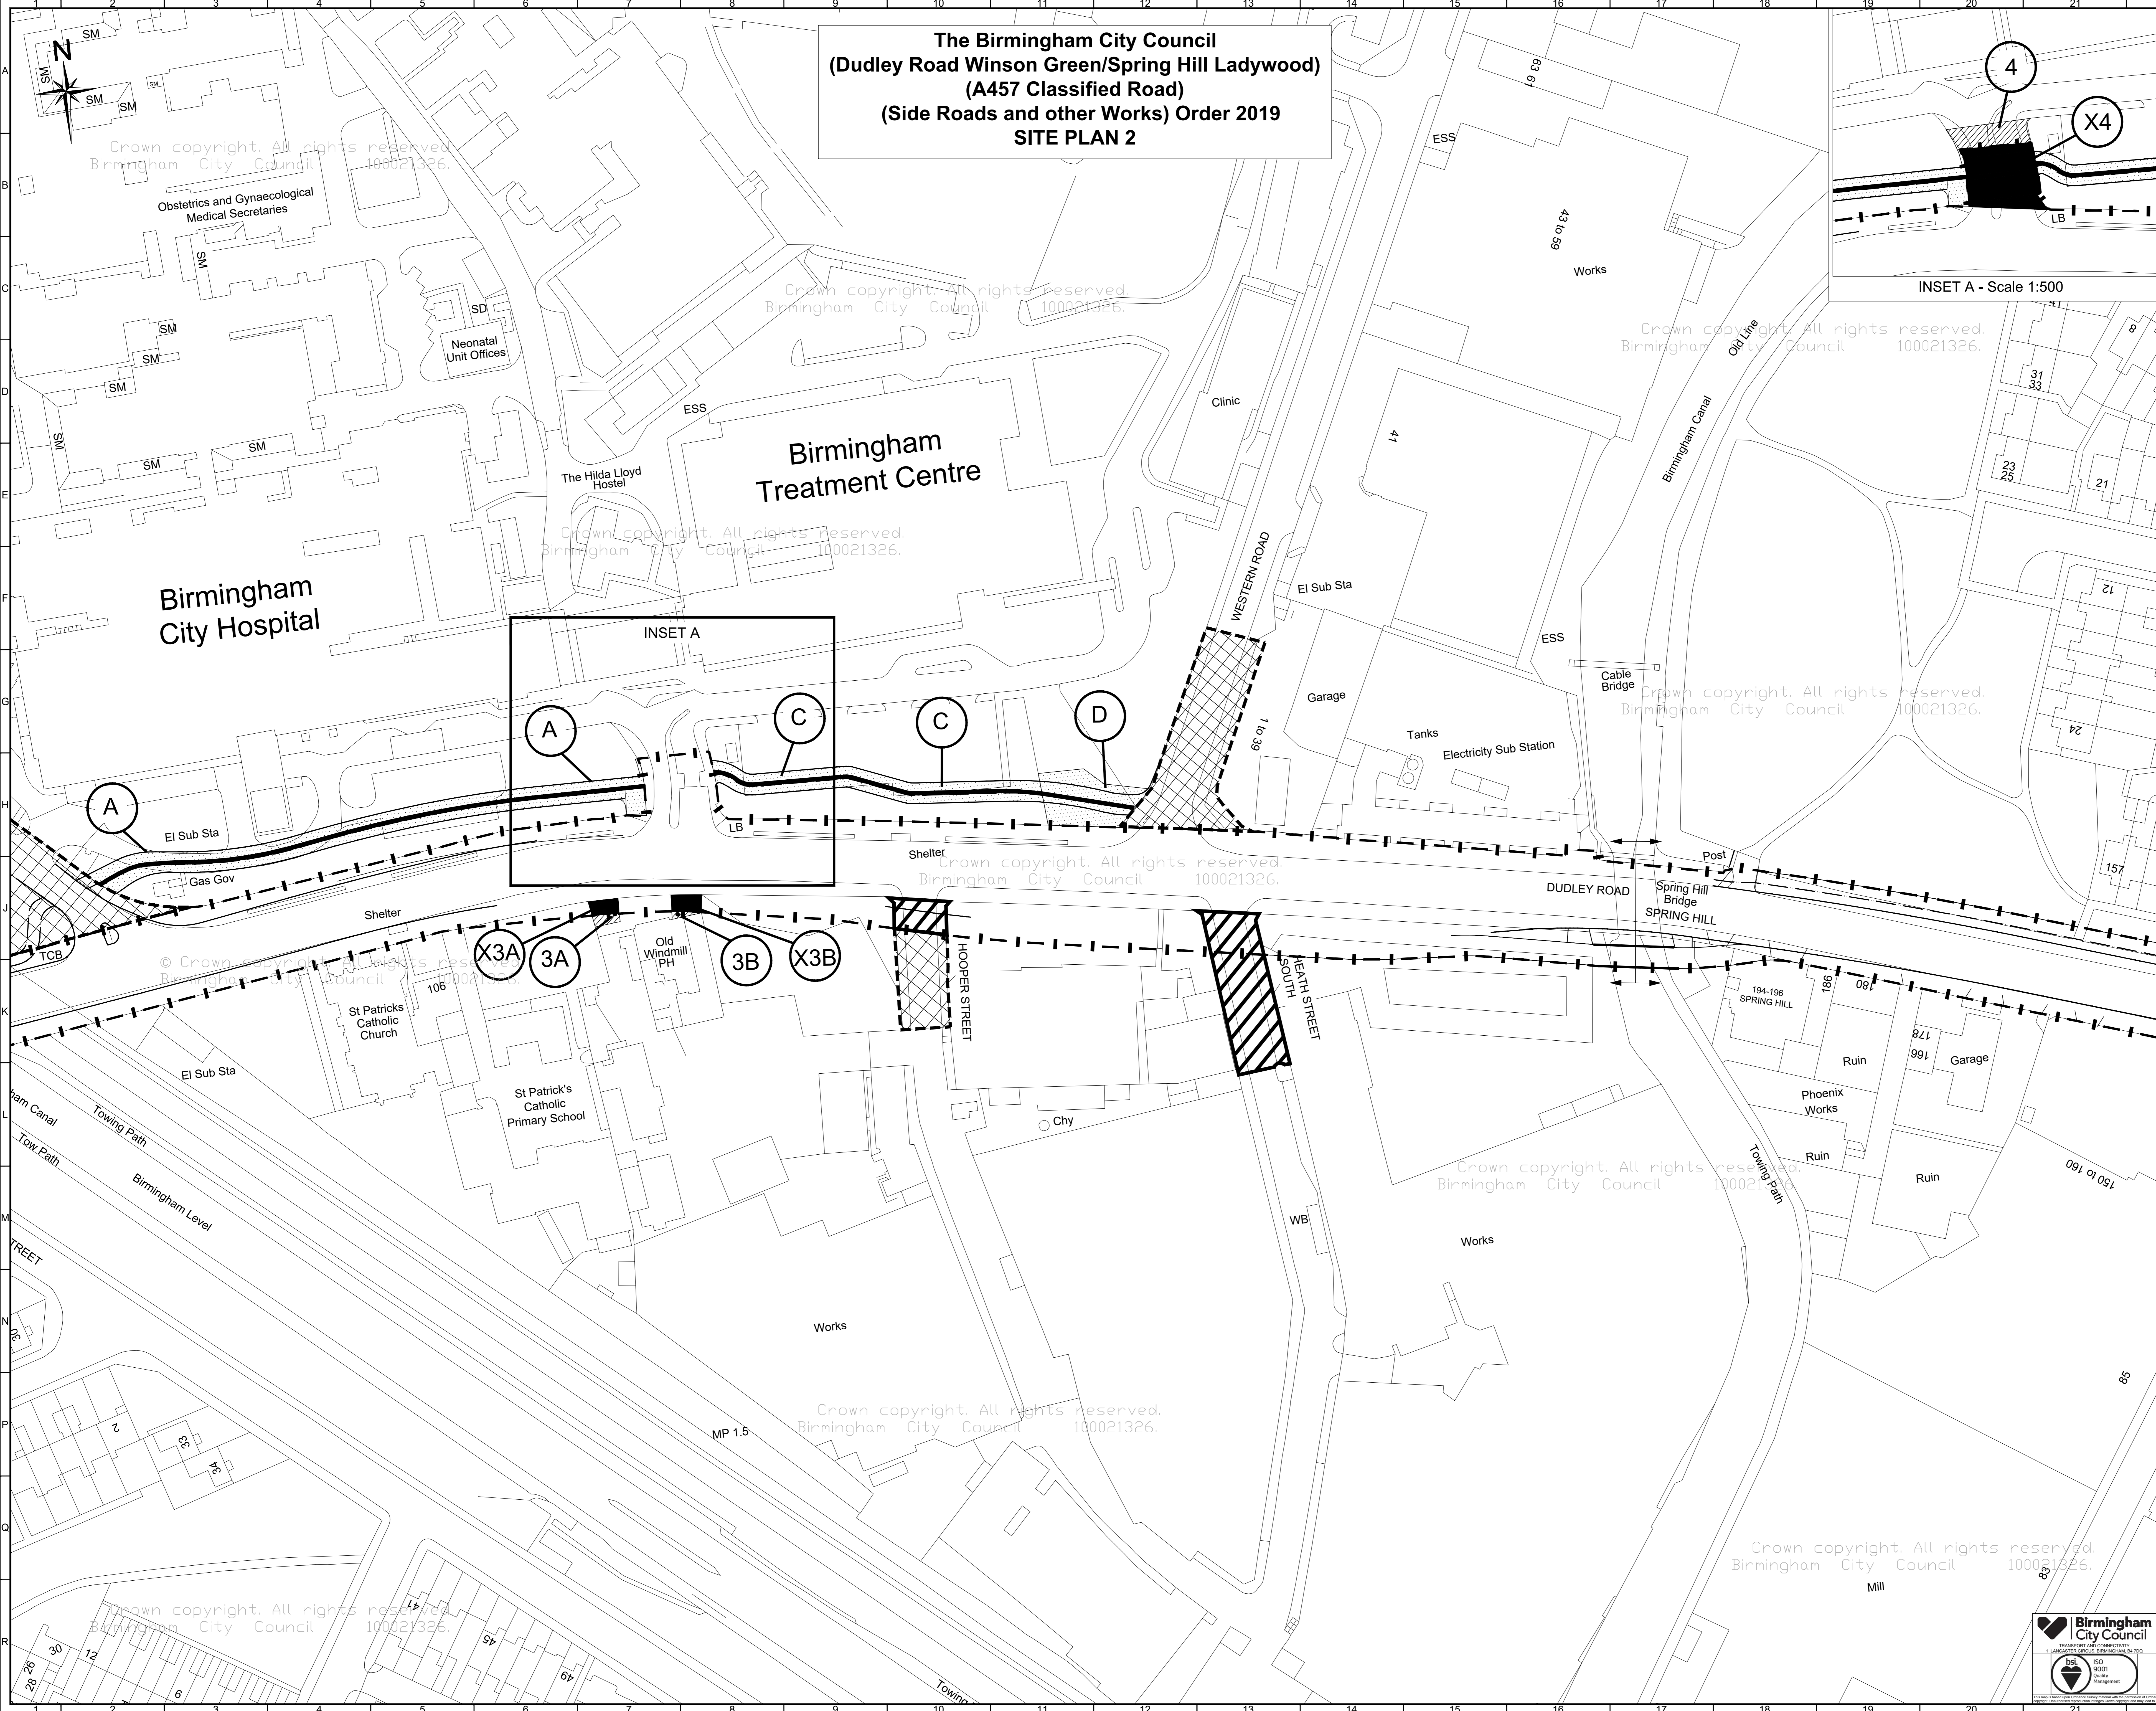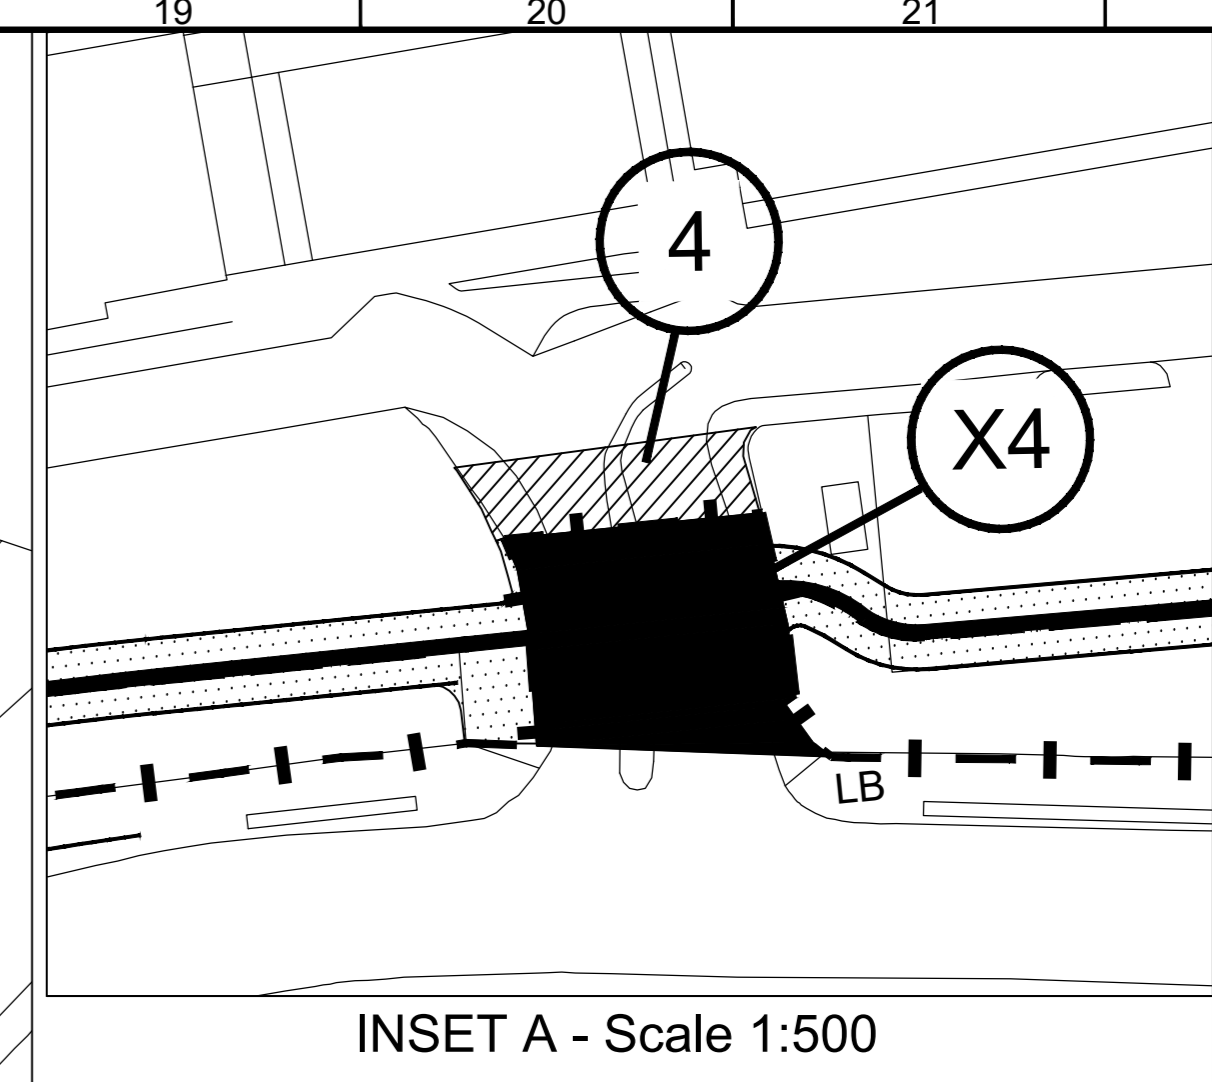


The common seal of Birmingham City Council was hereunto affixed in the presence of

.....
(Authorised Signatory)


on this

day of


2022 as modification to the plans (sheets 1, 2 and 3) sealed on the 12th September 2019

		DUDLEY ROAD IMPROVEMENT SCHEME	
SHEET 2 OF 3	DRAWN: [Name]	DESIGNER: [Name]	CHECKED: [Name]
DATE: [Date]	SCALE: 1:500	PROJECT NO: [Number]	SHEET NO: [Number]

**The Birmingham City Council
(Dudley Road Winson Green/Spring Hill Ladywood)
(A457 Classified Road)
(Side Roads and other Works) Order 2019
SITE PLAN 3**

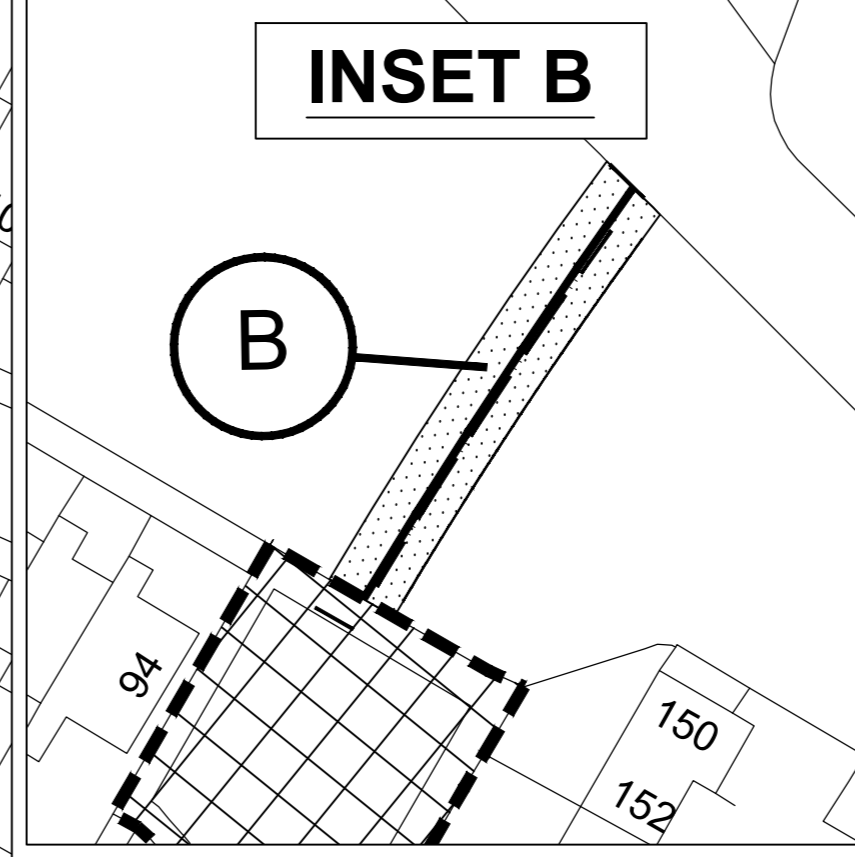

- KEY**
- Highway To Be Stopped Up
 - Highway To Be Improved
 - Private Means Of Access To Premises To Be Stopped Up
 - Provision Of New Private Means Of Access To Premises
 - Classified Road
 - New Highway To Be Constructed

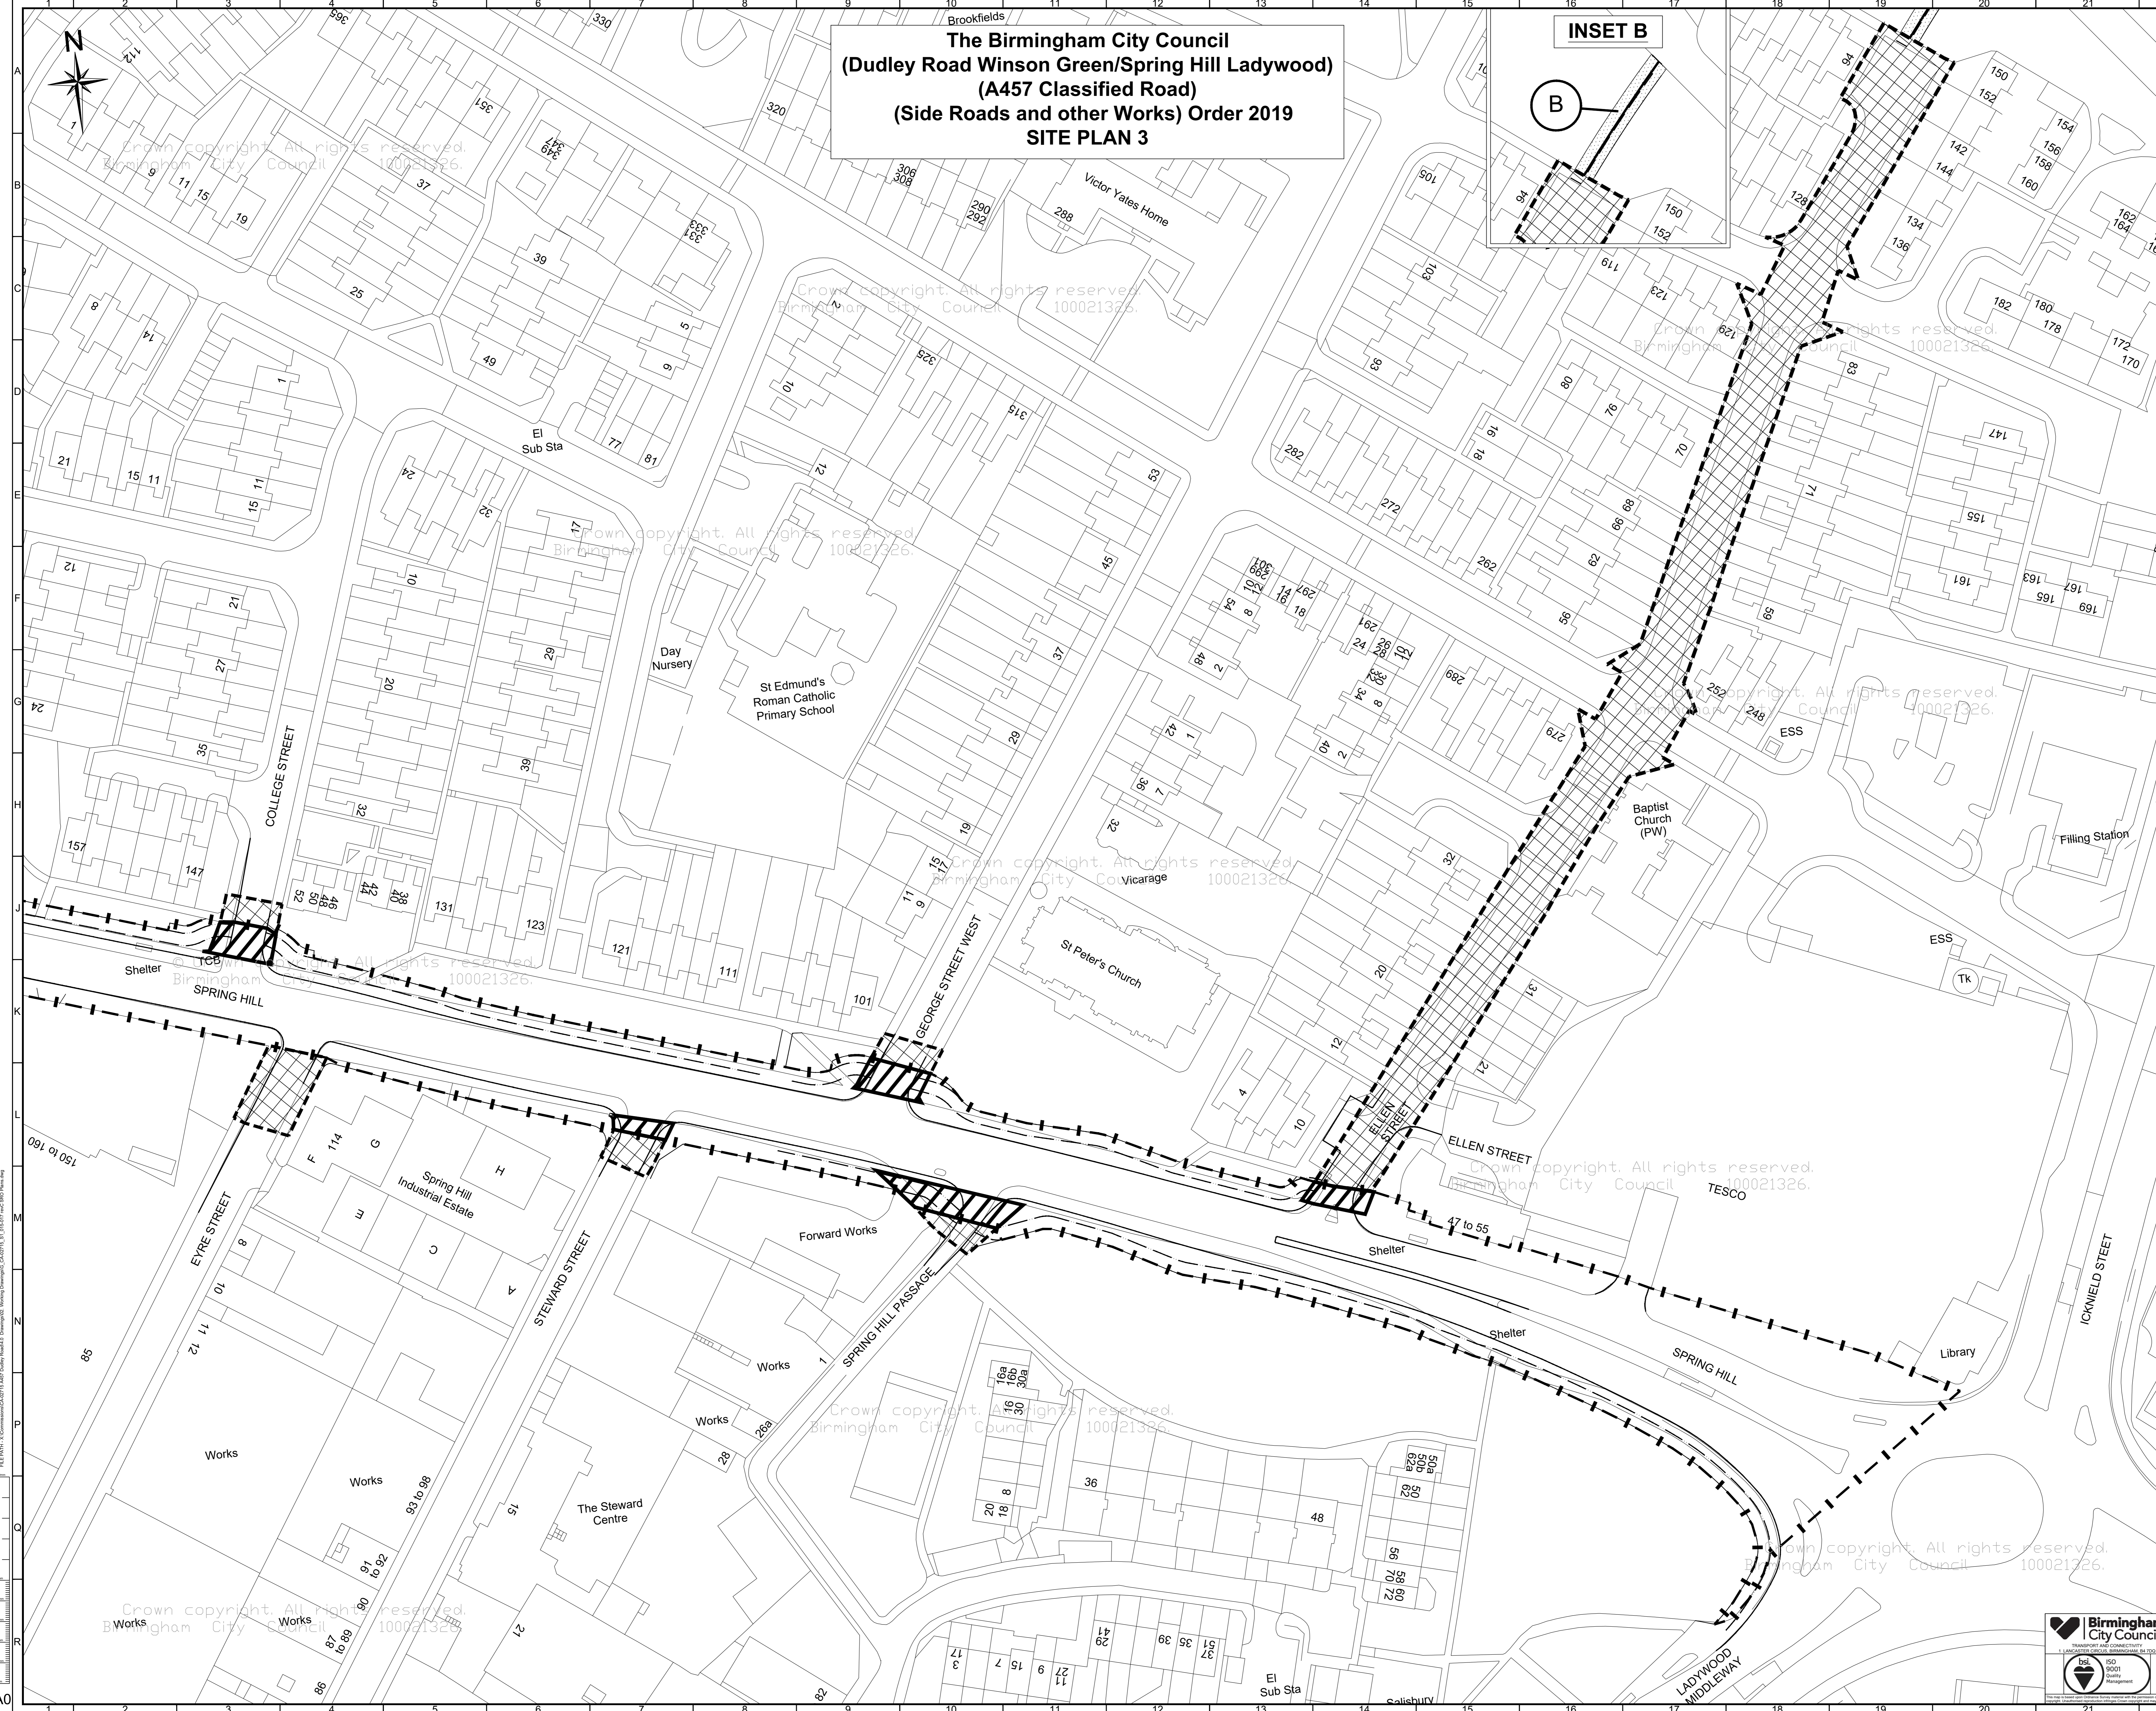

The common seal of Birmingham City Council was hereunto affixed in the presence of

.....
(Authorised Signatory)

on this

day of

2022 as modification to the plans (sheets 1, 2 and 3) sealed on the 12th September 2019

PREPARED BY: S. GIBSON, BIRMINGHAM CITY COUNCIL
 DRAWN BY: S. GIBSON, BIRMINGHAM CITY COUNCIL
 CHECKED BY: S. GIBSON, BIRMINGHAM CITY COUNCIL
 DATE: 12/09/2019

DUDLEY ROAD IMPROVEMENT SCHEME		DATE: 12/09/2019	SCALE: 1:500
SHEET 3 OF 3	DESIGNER: S. GIBSON	DATE: 12/09/2019	SCALE: 1:500
BIRMINGHAM CITY COUNCIL		DATE: 12/09/2019	SCALE: 1:500