
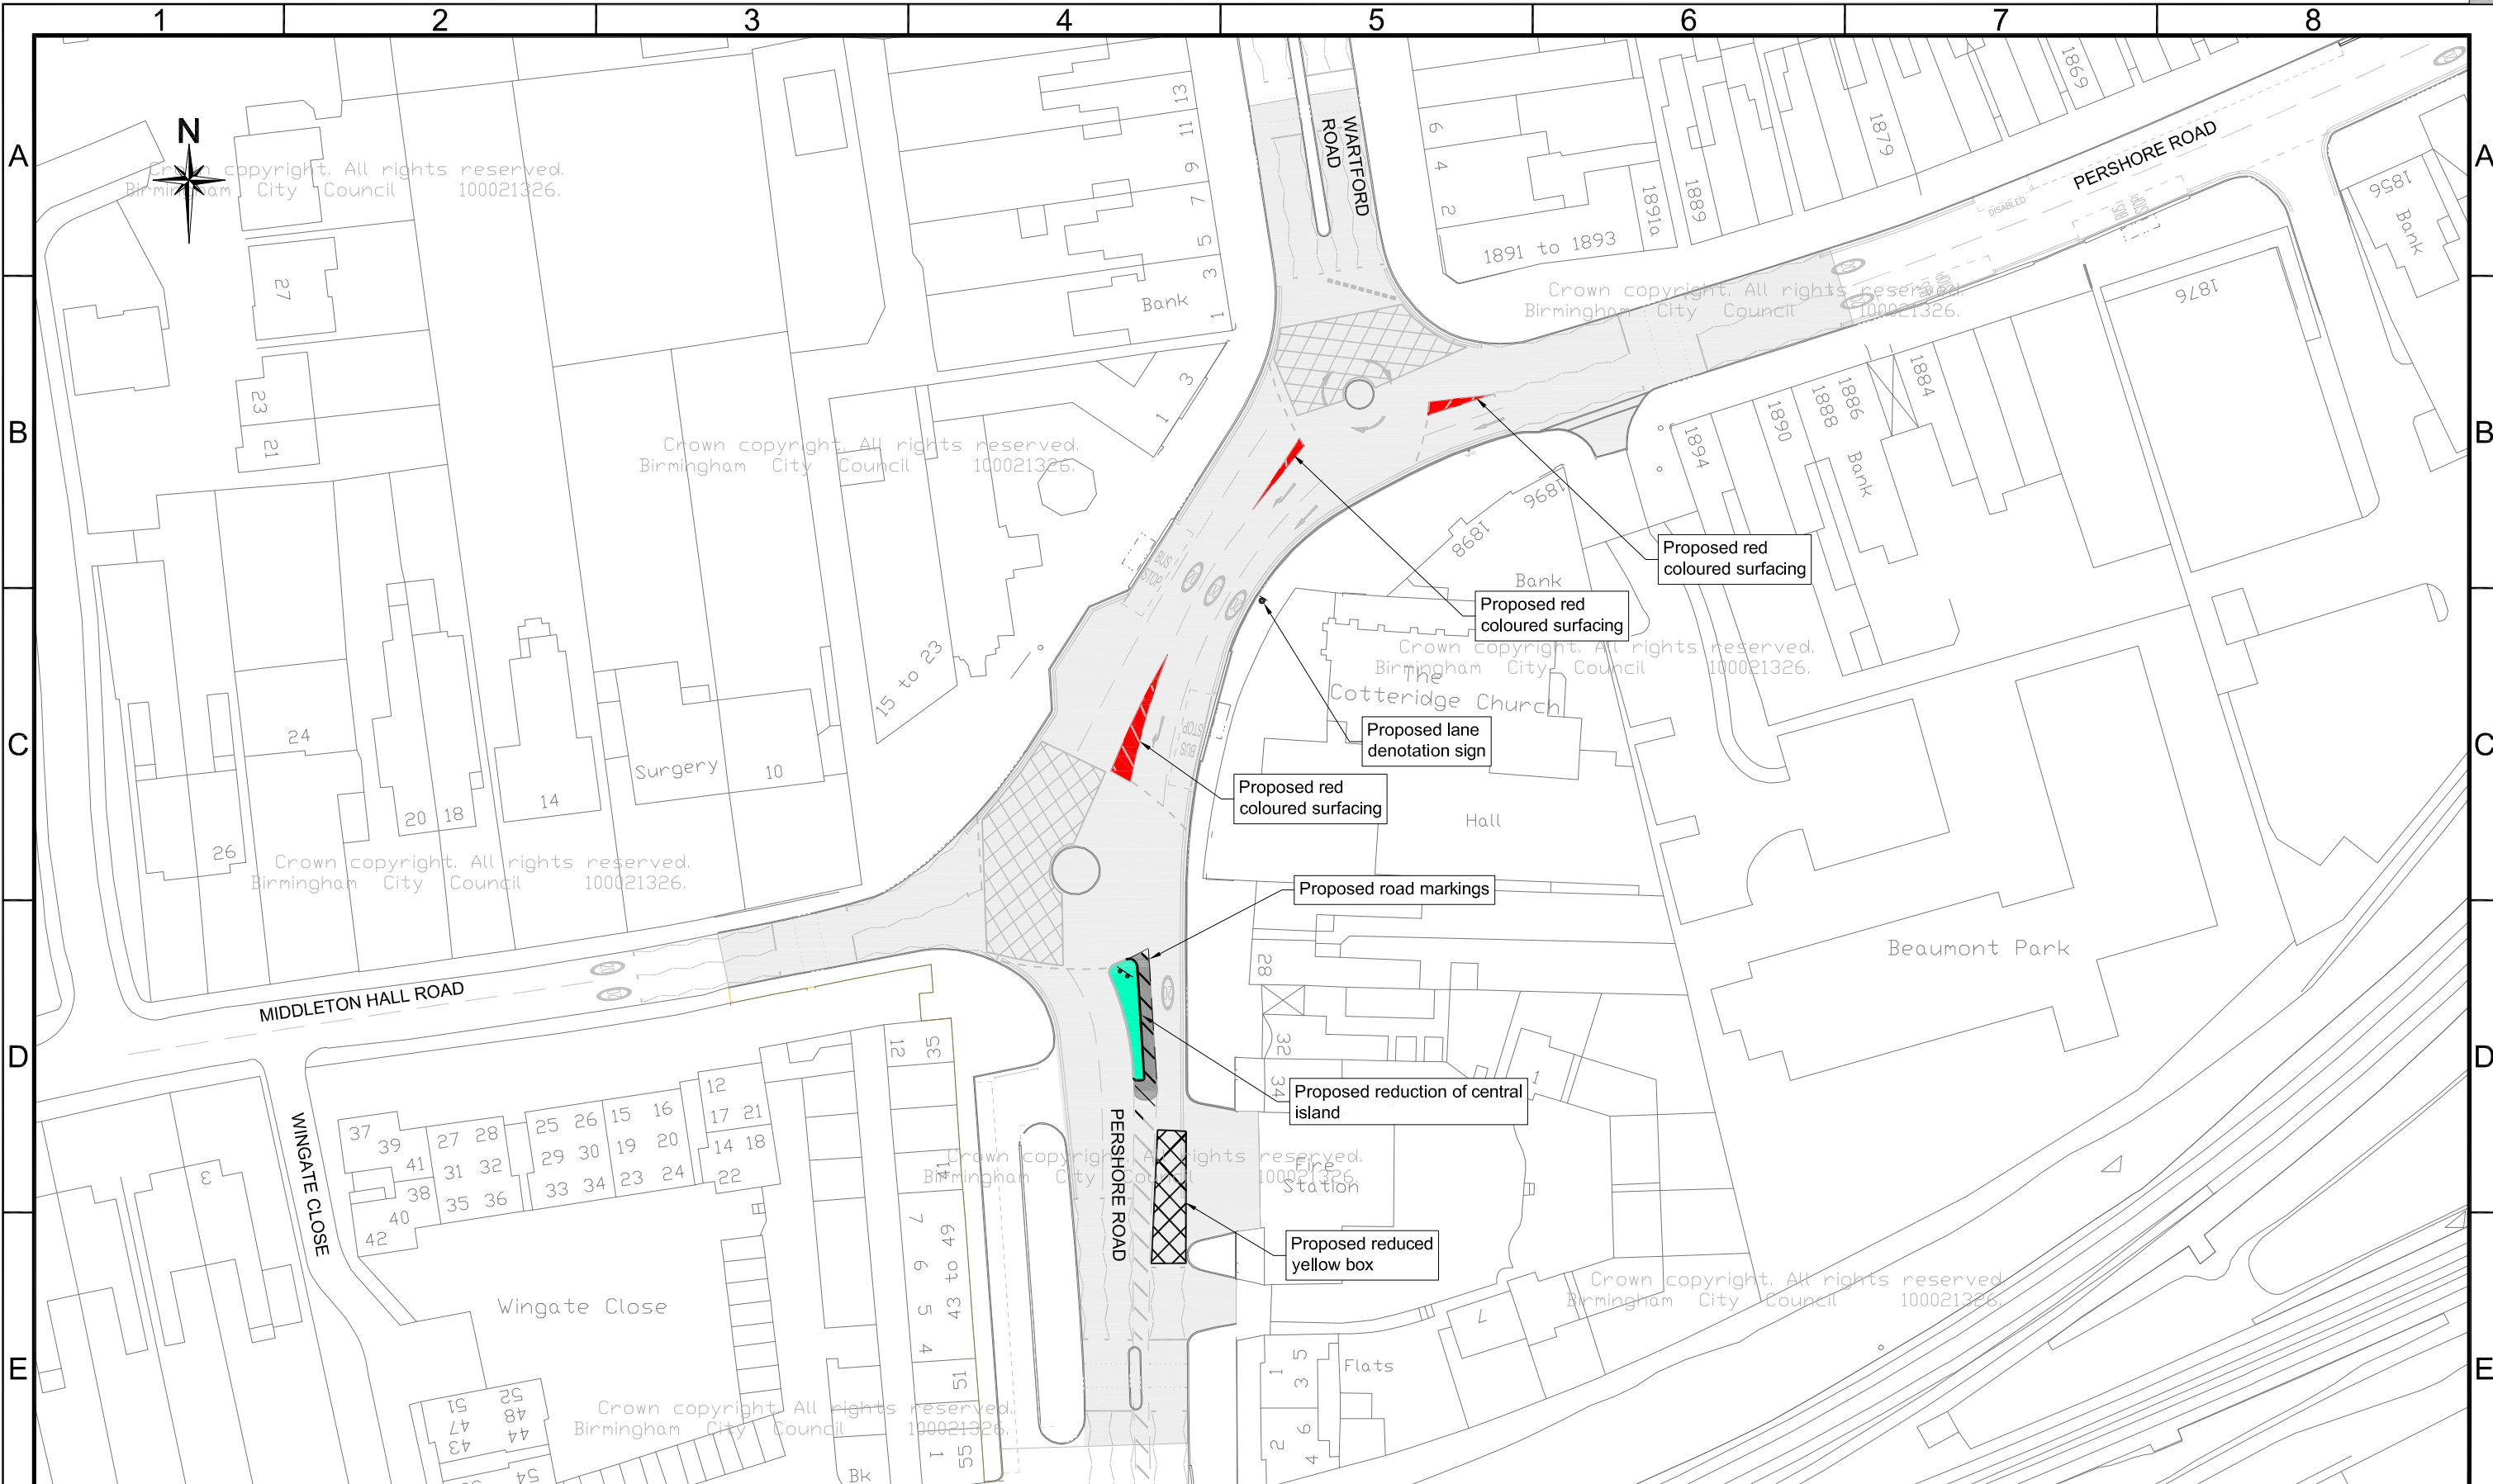


FILE PATH: X:\Commissions\CA-02102 LSTP Cotteridge Modification Works July 2019\Cotteridge LCM Works Feb-19\Working Drawings\CA\_02102\_S7\_050 rev. Scheme Drawing.dwg

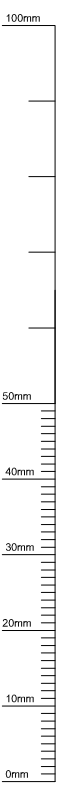

**KEY:-**

	Existing carriageway		Proposed surfacing to be coloured red
	Existing central island		Proposed kerbs
	Existing kerb markings		Proposed location for traffic sign
	Existing road markings		Proposed carriageway

**Birmingham City Council**  
 TRANSPORT AND CONNECTIVITY  
 1 LANCASTER CIRCUS, BIRMINGHAM, B4 7DQ

**bsi** ISO 9001 Quality Management

SCHEME		COTTERIDGE LOCAL CENTRE MODIFICATION WORKS			
DRAWING		SCHEME DRAWING			
DATE	REV.	DESIGNER		REVISIONS	
DRAWN		JC	PM	JQ	DRN
SK	30/10/19	30/10/19	30/10/19	30/10/19	PM
DRAWING STATUS					REVISION
GENERAL					-
DWG. No					SCALE
CA-02102_S7_050					NTS

A3