


A4

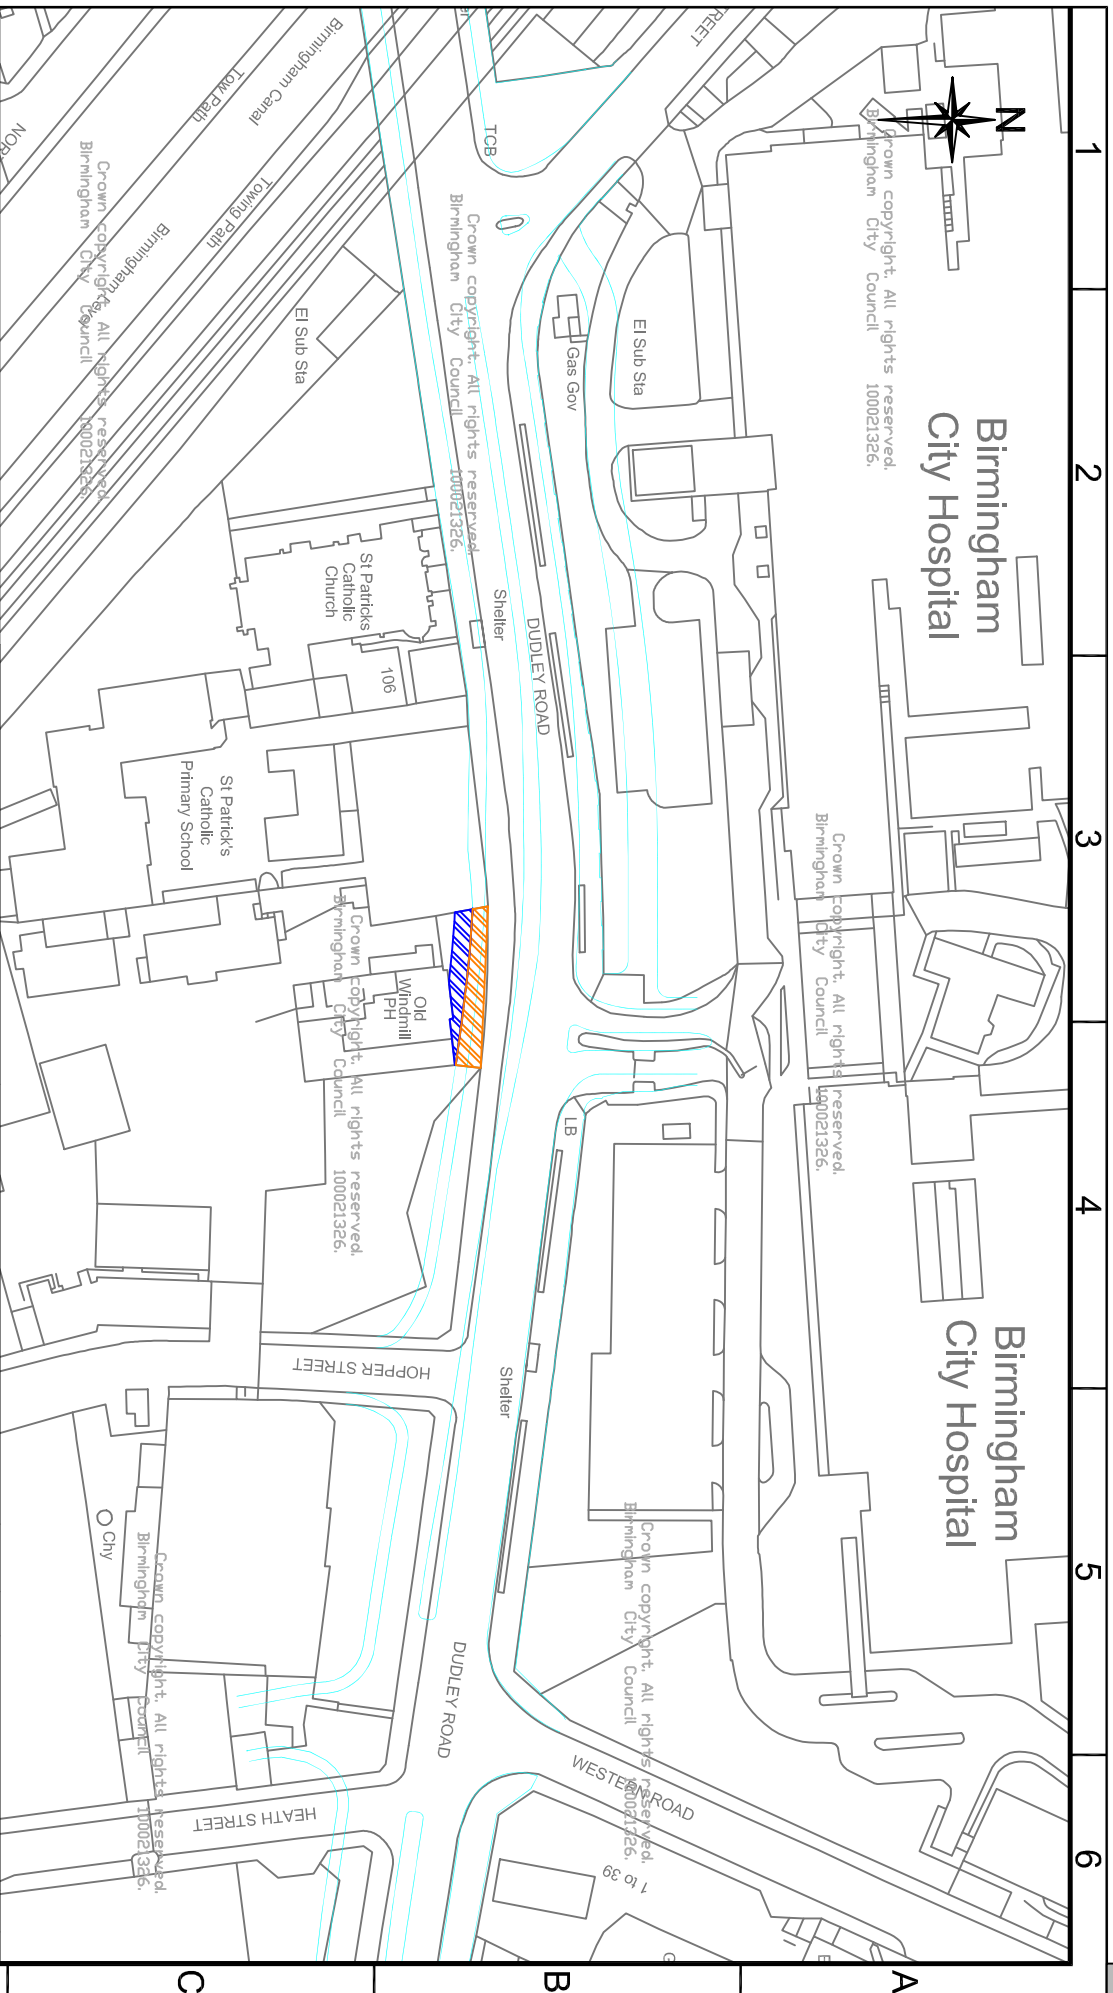

Birmingham City Hospital
 Crown copyright. All rights reserved.
 Birmingham City Council 100021326.

Birmingham City Hospital
 Crown copyright. All rights reserved.
 Birmingham City Council 100021326.

Birmingham City Hospital
 Crown copyright. All rights reserved.
 Birmingham City Council 100021326.

- Key :**
- Land requirement - 87.88m²
 - Temporary working space - 59.58m²
 - Proposed kerb
- Notes:**
1. All drawings to be A4 plan



Birmingham City Council
 TRANSPORT AND CONNECTIVITY
 1 LANCASTER CIRCUS, BIRMINGHAM, B4 7DD

SCHEME
 DUDLEY ROAD IMPROVEMENT SCHEME

DATE	REV.	DESIGNER	PM	REVISIONS	DRN	PM
21/01/20	SM	21/01/20	SM	21/01/20	-	-

This map is based upon Ordnance Survey material with the permission of the Controller of Her Majesty's Stationery Office Crown copyright. Unauthorised reproduction infringes Crown copyright and may lead to prosecution or civil proceedings. B.C.C. Licence No 100021326 Date 2020

CA-02715_S1_033