Area D

Ownership: Birmingham City Council


Ownership: Severn Trent Water

Ownership: Keeling

Ownership: Spectre

Consultant: Savills

Ownership: Wallis

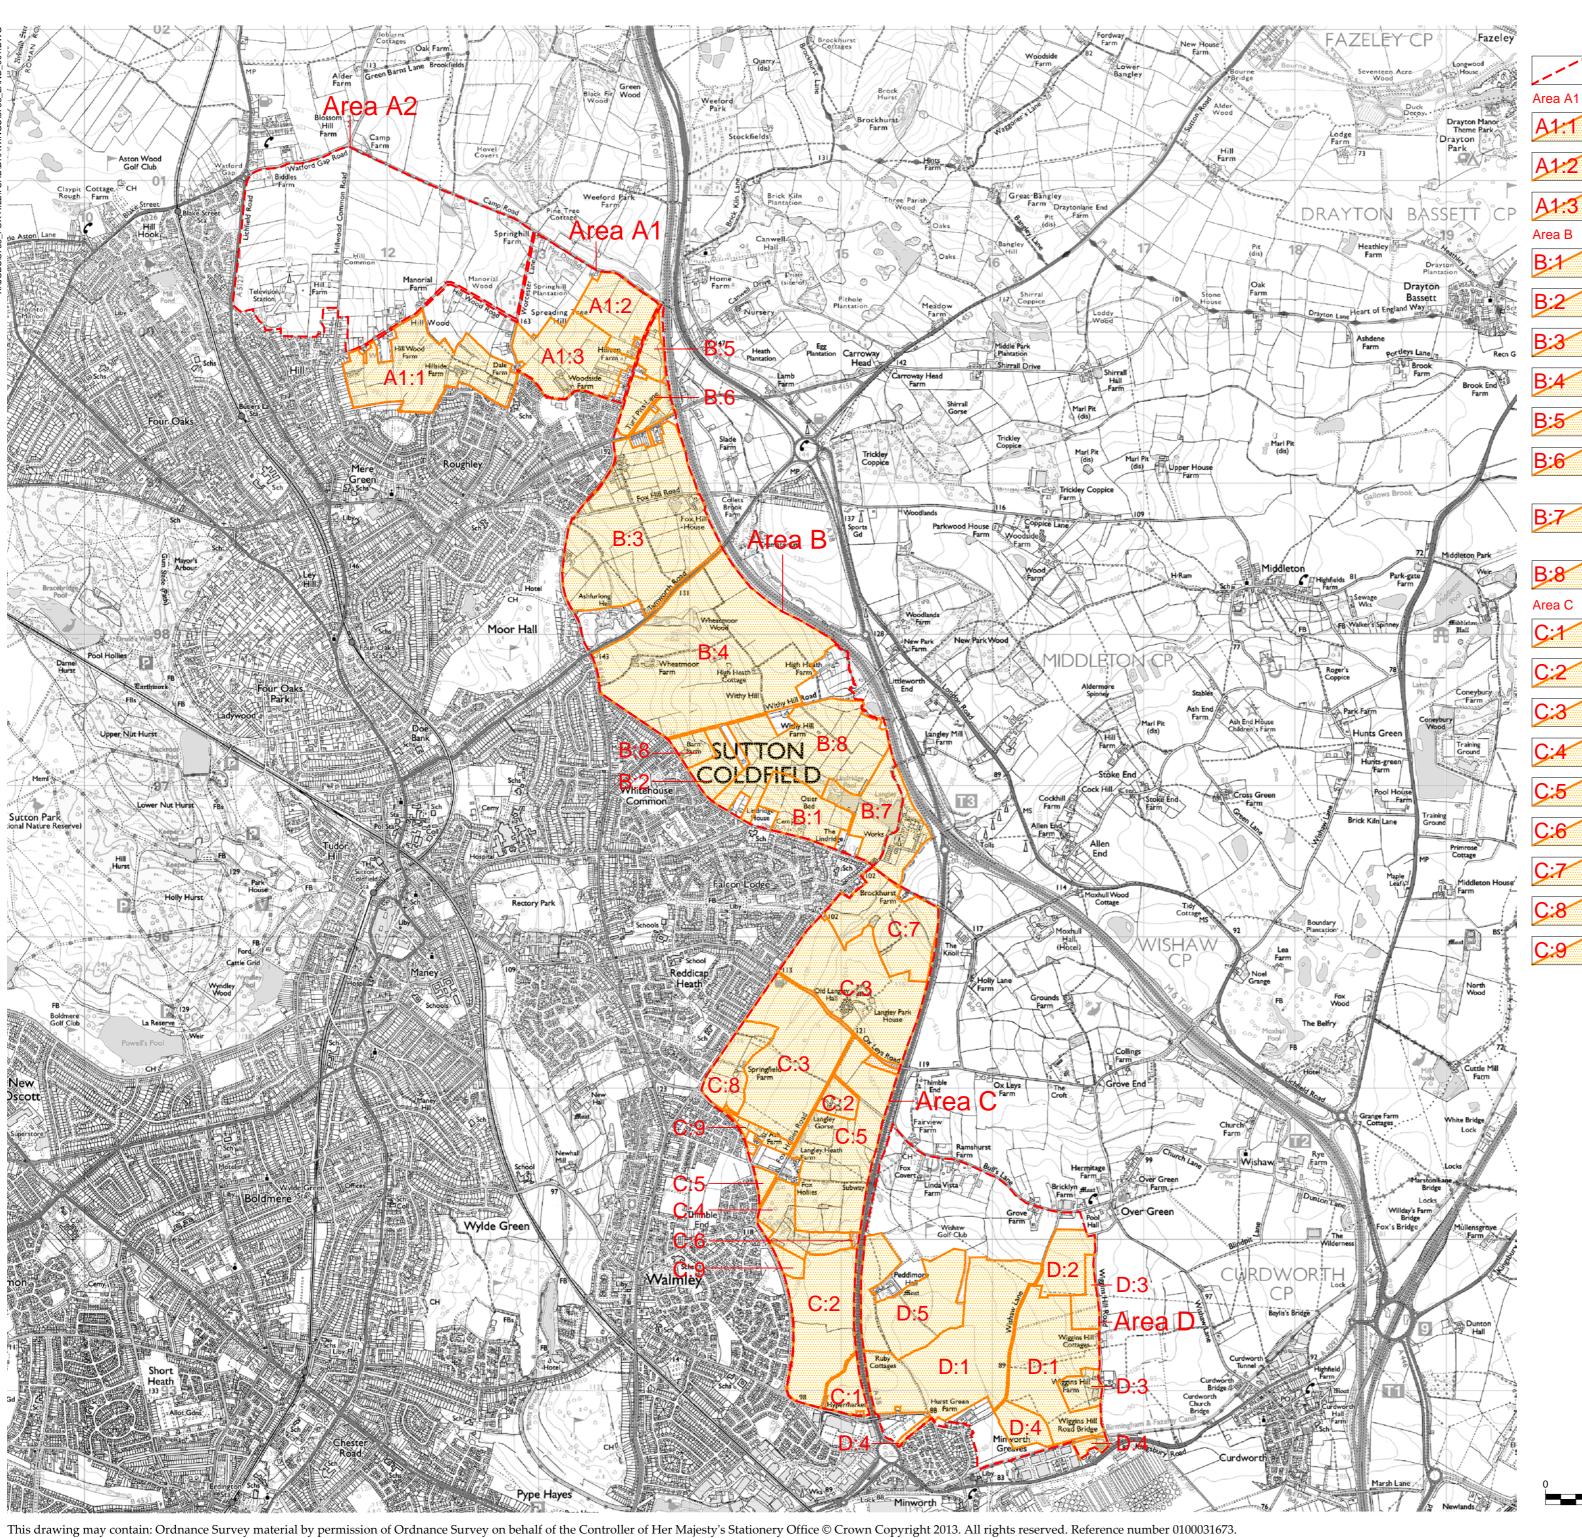

Areas A, B, C and D

Ownership: includes Gilmour, Sutton Coldfield Charitable Trust and Griffin Consultant: CRBRE and Jon Flowith & Partners Ownership: Griffin

Consultant: Agreement in Principle with JVH Town Planning

Ownership: Neachell Consultant: JVH Town Planning

Ownership: Birmingham City Council NOTE: cemetery expansion land (no development potential)

Ownership: Bishop Vesey Grammar School Consultant: RPS Group

Ownership: Emmanuel College, Cambridge; Smith; Mitchell

Developer: Richborough Estates Ownership: Gilmour

Consultant: Framptons Ownership: Griffin Consultant: Agreement in Principle with JVH Town Planning

Ownership: Neachell Consultant: JVH Town Planning

Ownership: Severn Trent Water Note: - Severn Trent Water confirms the following: a corp is already in place for Langley Pool Sewage works to be and for the sewage to be pumped to Minworth. This will r current site redundant and surplus to requirement.

Ownership: Sutton Coldfield Charitable Trust

Consultant: RPS Group

Ownership: Birmingham City Council

Ownership: Doidge Settlement Trust, Banks Settlement Trusts, Ciel Properties, Tuckett, Taylor Wimpey Developer: Taylor Wimpey

Ownership: Gilmour Consultant: Framptons

Ownership: Horsfall Family Trust Consultant: Nigel Gough Associates

Ownership: Rubery Owen Consultant: Nigel Gough Associates

Ownership: Secretary of State

Ownership: Sutton Coldfield Charitable Trust, Allen Investments Ltd, Joyner Developer: Nurton Development

Ownership: Sutton Coldfield Charitable Trust Developer: Miller

Ownership: William Davis Consultant: Shakespeares

REV. DESCRIPTION

APP. DATE

LDĀDESIGN

PROJECT TITLE

Fox Hill, Birmingham

DRAWING TITLE Land Ownership

Figure 16

ISSUED BY Oxford T: 01865 887050 DATE 07_Nov_2014 DRAWN SCALE@A2 1:25,000 CHECKED STATUS APPROVED Final

DWG. NO 3758_Land_001

No dimensions are to be scaled from this drawing. All dimensions are to be checked on site. Area measurements for indicative purposes only.

© LDA Design Consulting LLP. Quality Assured to BS EN ISO 9001 : 2008

Sources Ordnance Survey