


FILE PATH - X:\ACAD\dwg\lce\Standard Detail Drawings\Current\Series 100\Drawg\HW-1.04 RevO Contact Info Board Type 1A.dwg

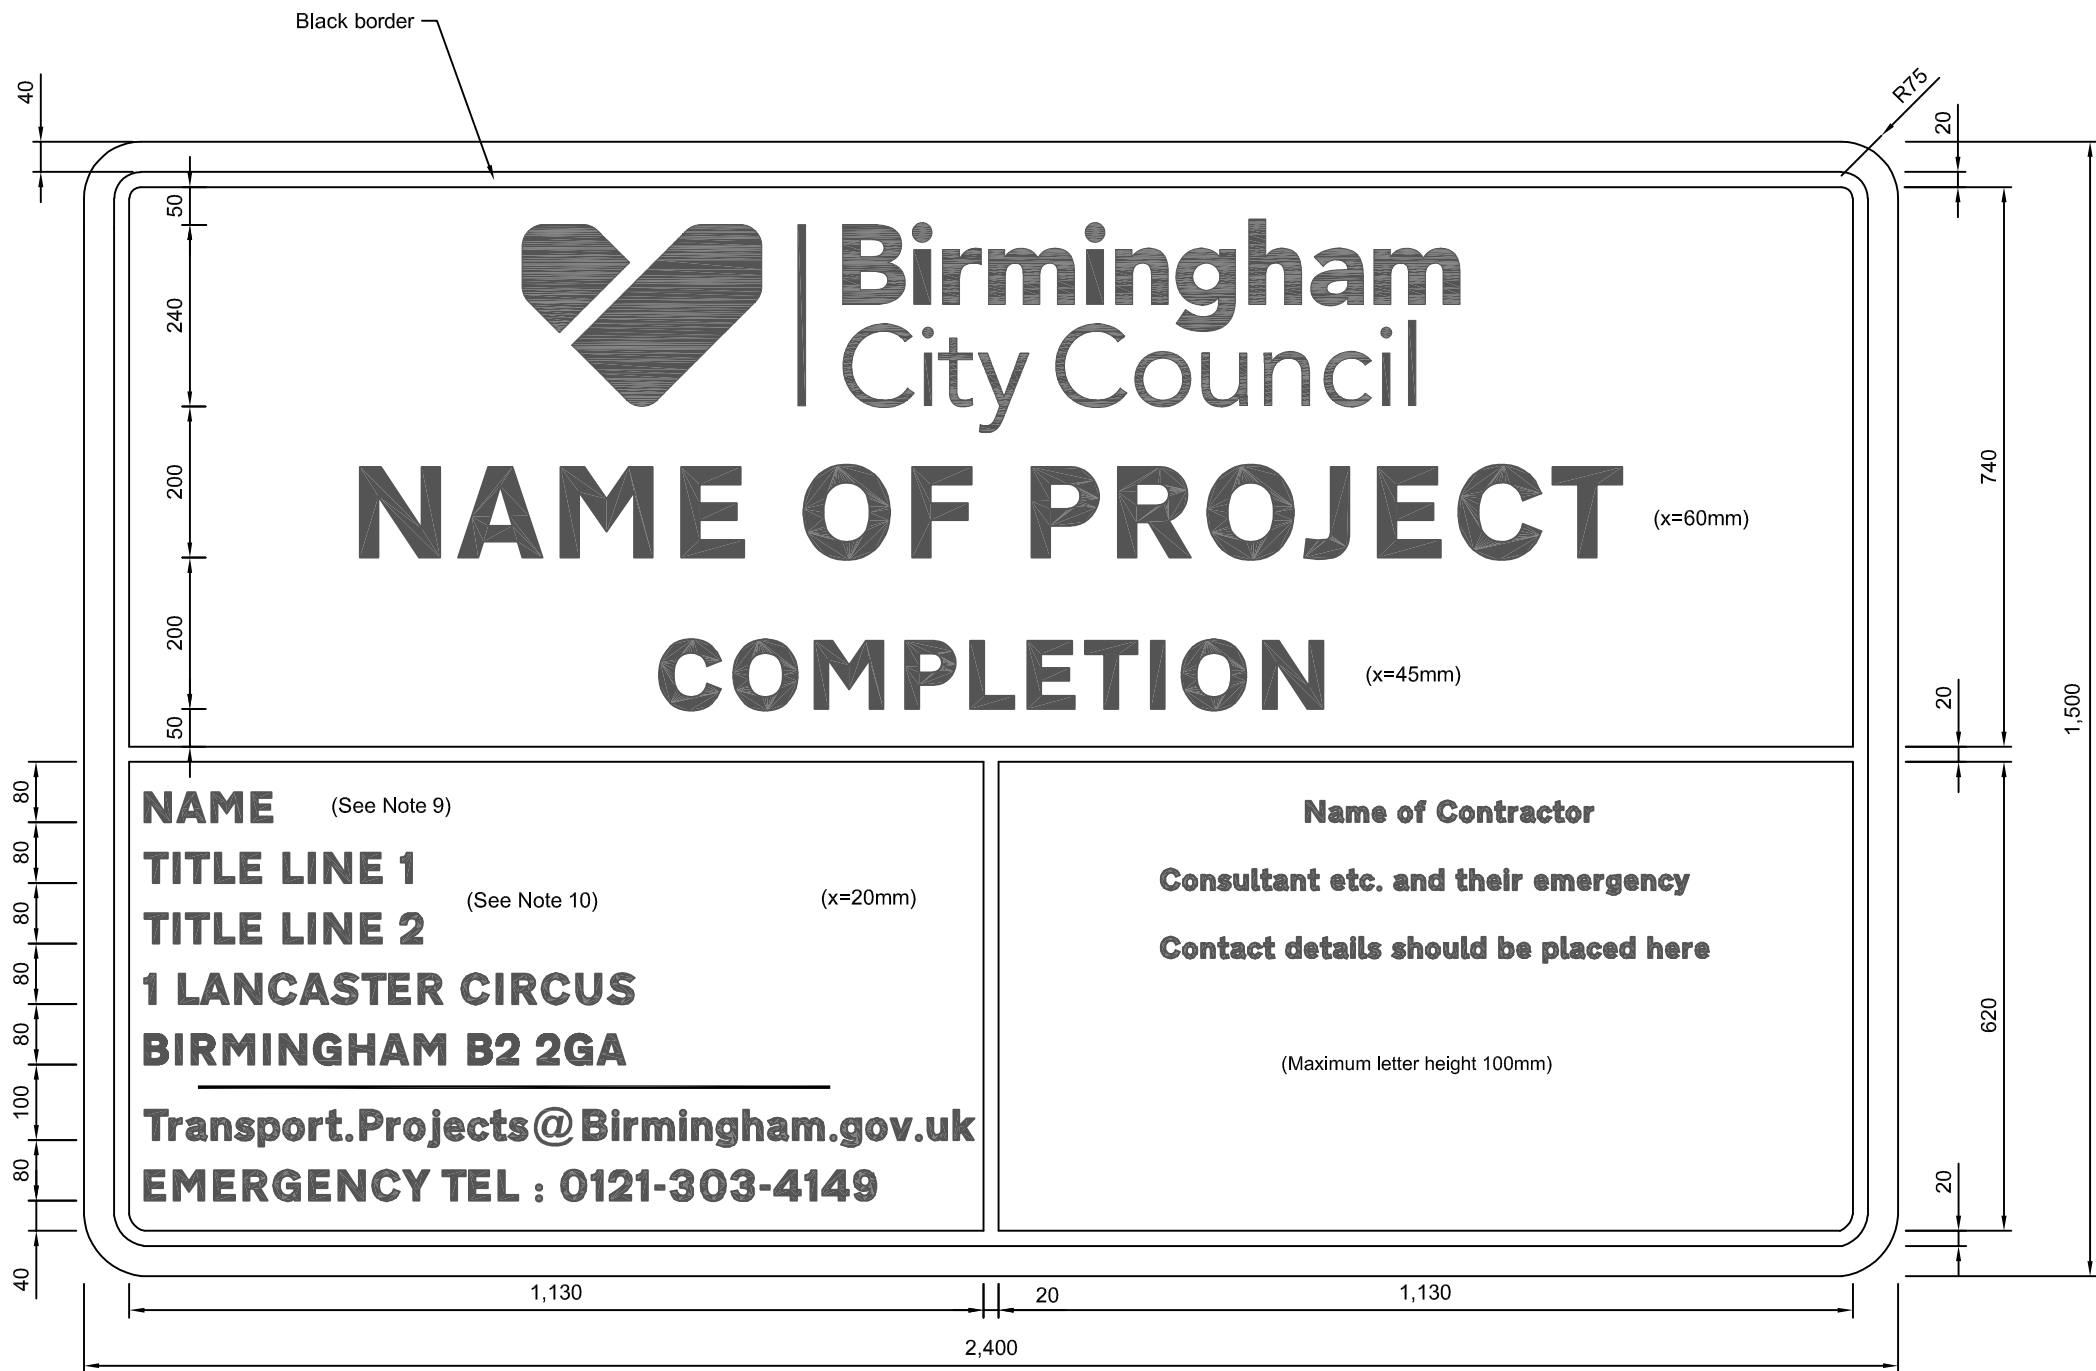

A3



- Notes :-**
- Information Boards are to be manufactured from Class 2 Retro-reflective material and be in accordance with Clauses 1201-1208 and BS 8442
 - Background colour to be white with black letters of type Transport Heavy alphabet.
 - No other sign or notice may be fixed to the board. The installation must be removed within 14 days of completion of the works.
 - In the lower right hand box the Contractor may place his name or the name only of Consultants only etc.
 - 'x' is the lower case 'x' height.
 - This sign is to be erected at 2.3m mounting height on two 120 x 60 x 5mm S275 RHS poles in ST4 concrete separate spread footings 800mm wide x 600mm height x 1700mm length.
 - Dimensions are in millimetres unless otherwise stated.
 - Contractor to confirm with Project Manager email address details.
 - Name is to be confirmed with the Project Manager prior to manufacture.
 - Title is to be confirmed with the Project Manager prior to manufacture.

SCHEME
STANDARD DETAIL SHEETS

DRAWING
CONTRACT INFORMATION BOARD
TYPE 1A

2018	O	DETAILS AMENDED	DAM	DAM			
2014	N	DETAILS AMENDED	DH	PP			
2013	M	DETAILS & FRAME AMENDED	DH	PP			
2012	L	DETAILS & FRAME AMENDED	IK	TE			
2011	K	DETAILS AMENDED	CCH	TE			
2010	J	DETAILS AMENDED	CCH	TE			
2010	I	DETAILS AMENDED	CCH	RK			
2009	H	DETAILS & NOTES AMENDED	PAS	BSP			
2009	G	DETAILS AMENDED	CCH	GU			
2008	F	DETAILS AMENDED	CCH	BSP			
2007	E	DETAILS AMENDED	BSP	GN			
2005	D	DETAILS AMENDED	-	AJC			
2004	C	NOTES AMENDED	-	AJC			
2002	B	DETAILS & BORDER AMENDED	-	AJC			
2001	A	DETAILS AMENDED	-	AJC			
2000	-	ORIGINAL DRAWING CREATED	SRE	AJC			
DATE	REV.	REVISIONS	DRN	PM			
DRAWN	DESIGNER	PM	REVISION				
DH	03/12/13	TE	03/12/13	PP	03/12/13	O	
DRAWING STATUS							SCALE
GENERAL							NTS
DWG. No							
HW/1.04							

This detail is controlled by Birmingham City Council. Email - Transport.Projects@Birmingham.gov.uk