


PLAN

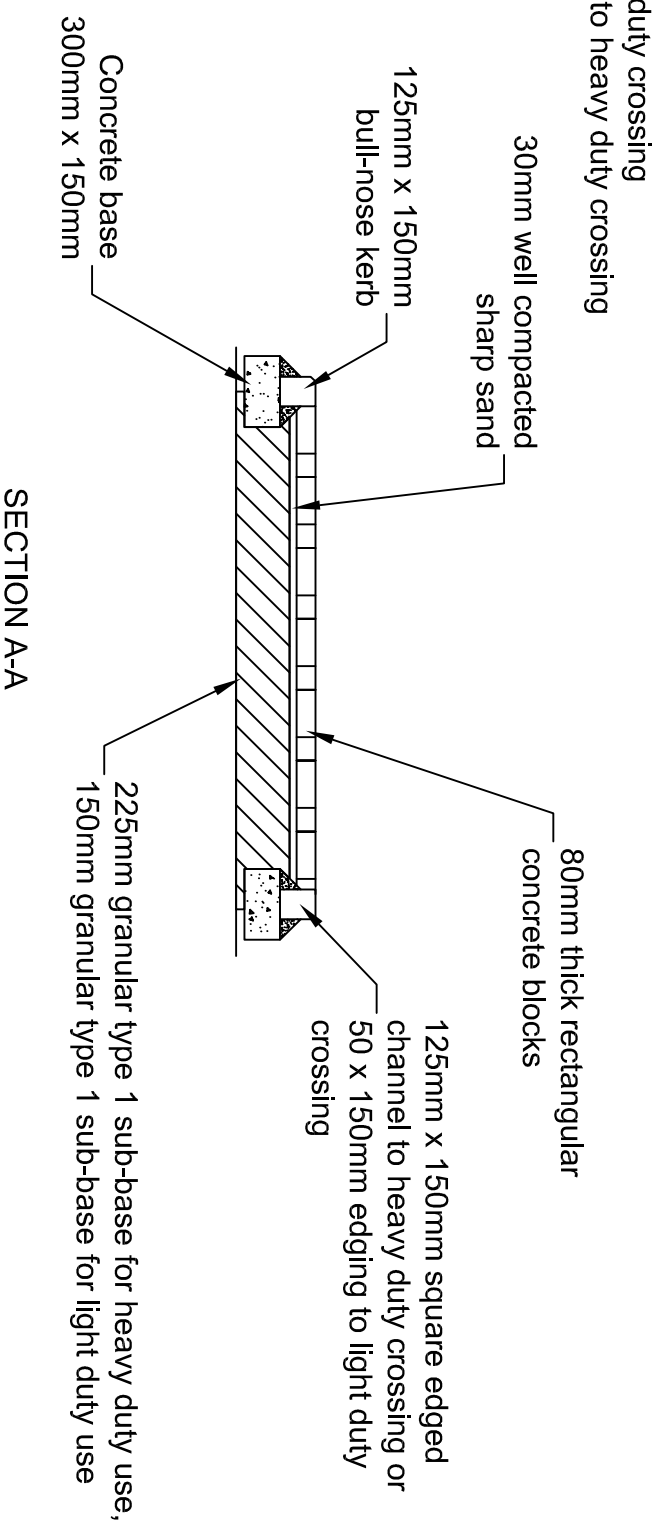

SECTION A-A

- Notes :-
1. Refer to HW/11.01 - 11.05 for kerbing details .
  2. All dimensions in millimetres.



SCHEME  
STANDARD DETAIL SHEETS



DRAWING  
PRECAST CONCRETE BLOCK  
FOOTWAY CROSSING

This detail is controlled by Birmingham City Council. Email - Transport.Projects@Birmingham.gov.uk

DATE	REV.	DESCRIPTION	BY	CHECKED
2013	E	DETAILS & FRAME AMENDED	DH	PP
2010	D	NOTES AMENDED	CCH	MM
2004	C	NOTES AMENDED	-	AJO
2003	B	NOTES AMENDED	-	BSK
2002	A	DETAILS & NOTES AMENDED	-	AJO
2000	-	ORIGINAL DRAWING CREATED	SRE	AJO

DATE	DESIGNER	PM	REVISION
DRAWN	TE	PP	E
DH 12/12/13	TE 12/12/13	PP 12/12/13	E

GENERAL  
DRAWING STATUS  
SCALE  
NTS

