


- Notes :-**
1. Refer to the individual scheme's Planting Schedule for list of reputable nurseries.
  2. Contractor to use only trees that have been tagged in the nursery.
  3. Tree pit dimensions depend on the species and type of container or rootball. Liaise with Landscape Architect for confirmation of tree pit design.
  4. For hard landscape tree pit detail, refer to HW/30.01.
  5. Trees to be inspected prior to delivery on site by BCC / Arney representative.

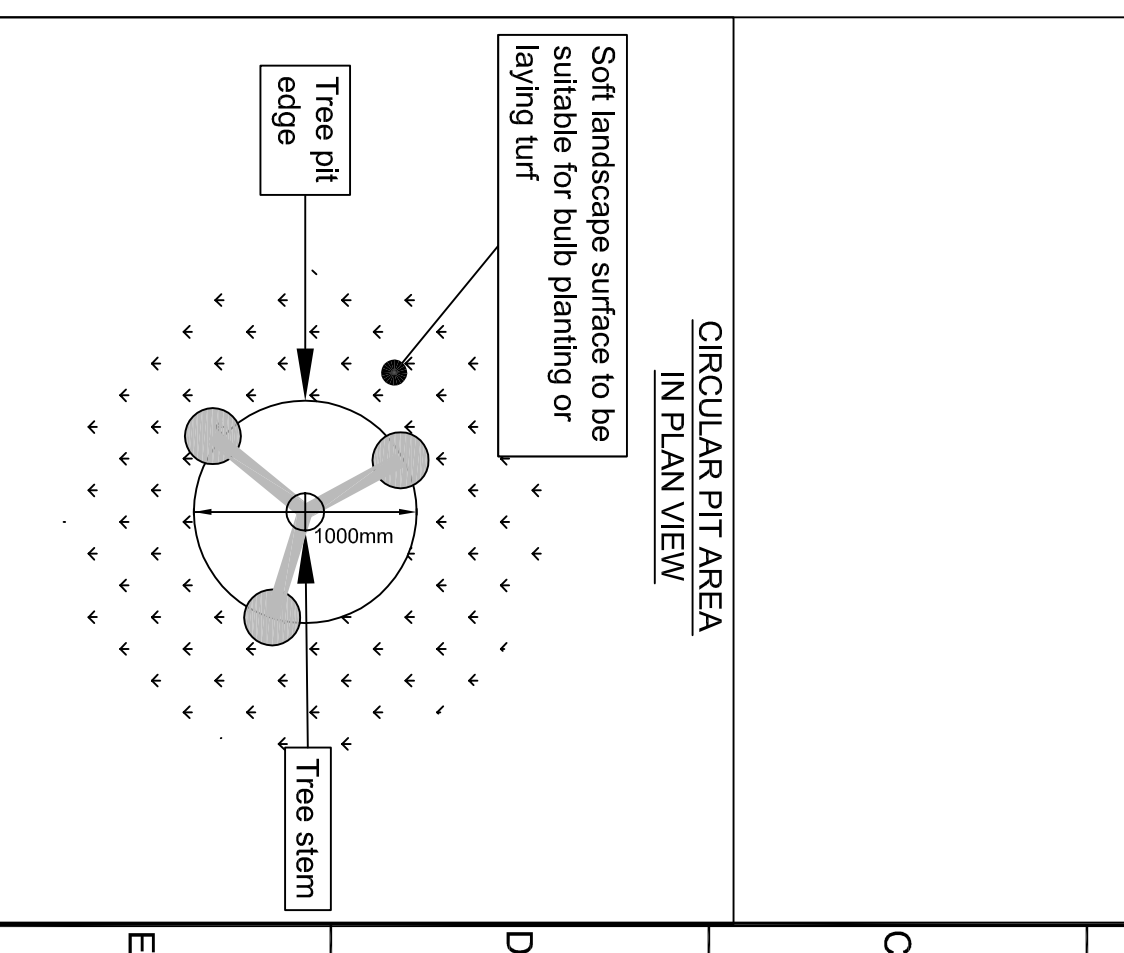

		SCHEME STANDARD DETAIL SHEETS	
		DRAWING TREE PIT INSTALLATION IN SOFT LANDSCAPE AREA	
DATE 2013	REV. A	ORIGINAL DRAWING CREATED 2010	PAS CS
DESIGNER DH 1308/13	REVISIONS CS 1308/13	PM PP 1308/13	DRN PM REVISION A
DWG. No HW/30.02		DRAWING STATUS GENERAL	
		SCALE NTS	

This detail is controlled by Birmingham City Council. Email - Transport.Projects@Birmingham.gov.uk