


FILE PATH - X:\ACAD\dwg\lce\Standard Detail Drawings\Current\Series 3000\DWG\HW-30.01 RevB Tree Pit Installation in Hard Landscaping.dwg

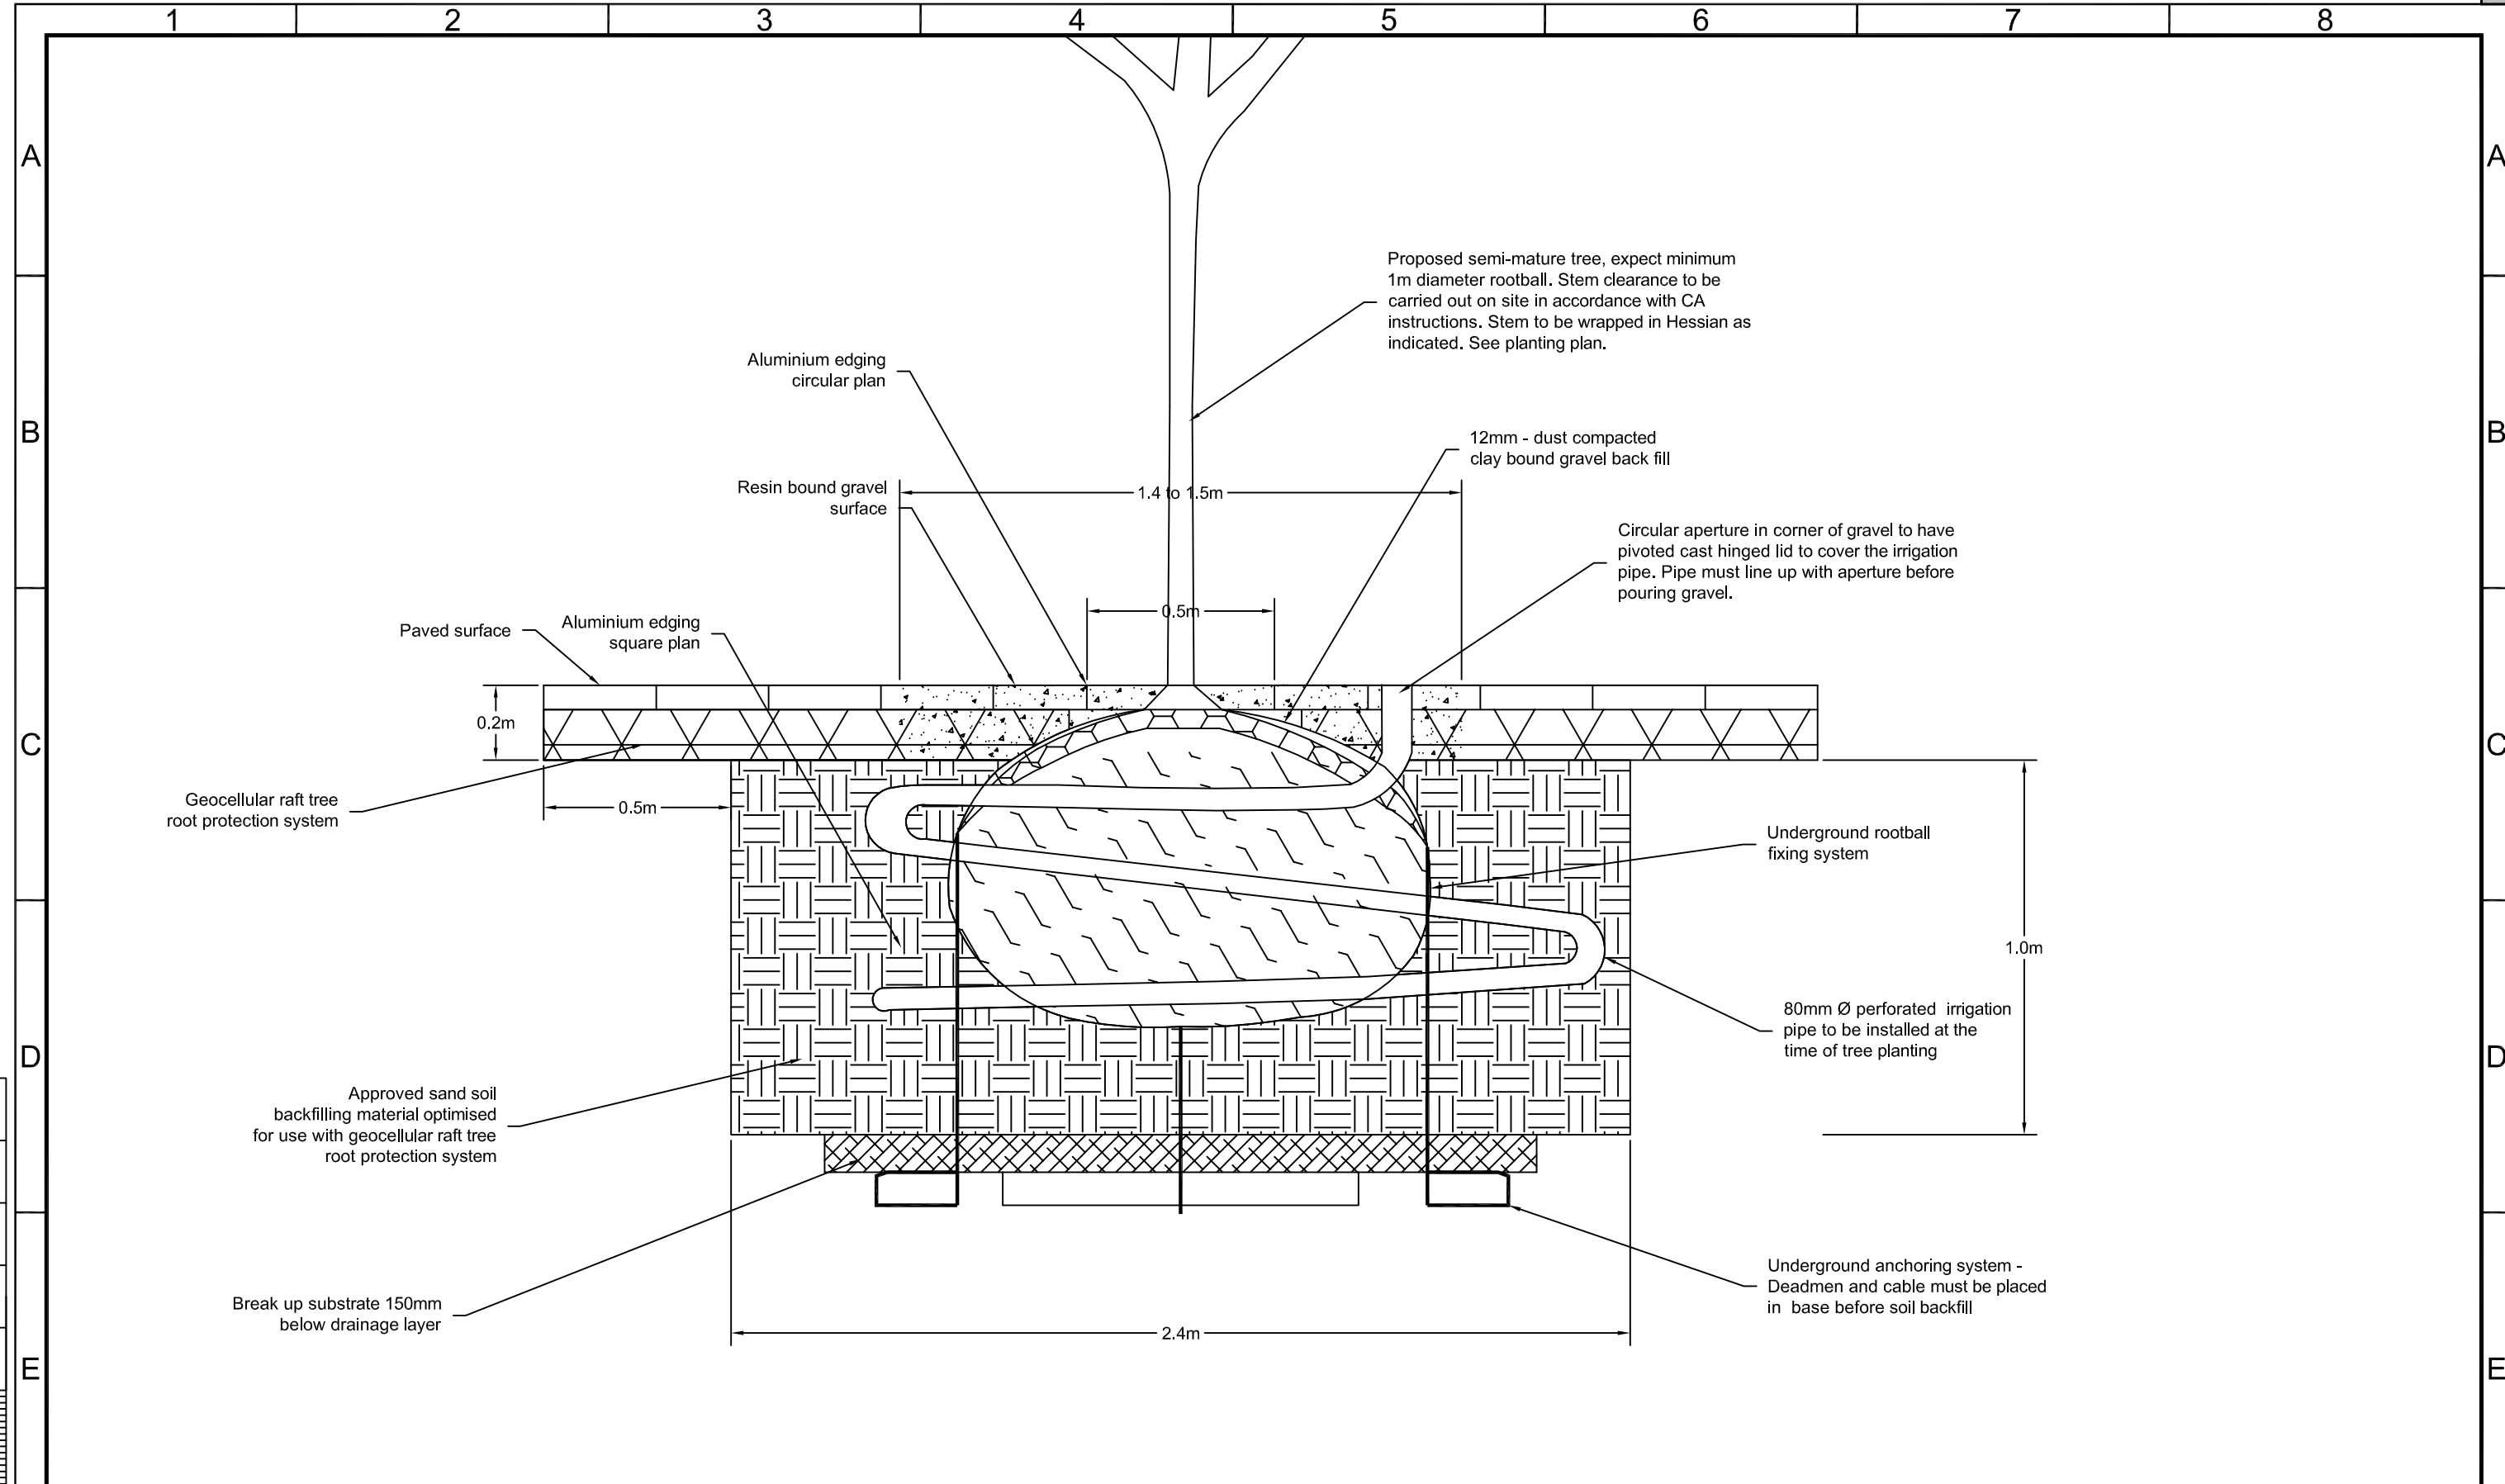

Notes :-

1. Tree pit locations are to be confirmed with the Project Manager.
2. Trees to be installed are to be offered up for inspection by the Project Manager at the nursery 3 weeks before installation.

		SCHEME						
		STANDARD DETAIL SHEETS						
		DRAWING						
		TREE PIT IN HARD PAVED AREA						
This detail is controlled by Birmingham City Council. Email - Transport.Projects@Birmingham.gov.uk		DATE	REV.	REVISIONS		DRN	PM	
		2015	B	COMPLETE DETAIL REVISION		DH	TE	
		2013	A	COMPLETE DETAIL REVISION		DH	PP	
		2010	-	ORIGINAL DRAWING CREATED		PAS	BSF	
		DRAWN	DESIGNER	PM	REVISION			
		DH	CS	PP	13/08/13	B		
		DRAWING STATUS					SCALE	
		GENERAL					1:	
		DWG. No						
		HW/30.01						

A3