

Ladywood Resident Parking Scheme

Resident Visitor Permit

Resident visitor permits can be purchased by residents who live in Ladywood Zone 1. The area is shown within the line on the map below (the scheme area).

Zone 1 parking permits are not valid for parking in Bellcroft, the area labelled as Zone 2 on the map below.

Permits are required during the permitted hours set out in the Order:


- 8:00am to 7:30pm Monday to Saturday

A permit is only necessary within the restricted times displayed on the permit bay signs.


Permits are only valid for use in the designated on-street resident permit parking bays within the scheme area. Each visitor permit is valid for use for one specified vehicle on one specified day.


Conditions of issue

1. A visitor permit will only be issued to existing resident permit holders, or other residents at the same address, following proof of residency (such as Council Tax or recent utility bill showing their name and address within the scheme area)
2. Visitor permits may be withdrawn if not used according to the conditions of issue. Refunds will not be given.
3. Visitor permits are only valid for use in the designated permit parking bays within the scheme area and for the vehicle stated on the permit.
4. A visitor permit may be purchased for the following classes of vehicle:
 - passenger vehicles
 - goods vehicles not exceeding 5 tonnes maximum gross weight
 - motorcycles
5. The visitor permit will become invalid if the person applying is no longer resident within the scheme area. The visitor permit will be withdrawn if it is adapted or used for a class of vehicle not specified above.
6. Purchase of a visitor permit does not guarantee availability of a parking space. If spaces are not available, visitors will have to make alternative parking arrangements.

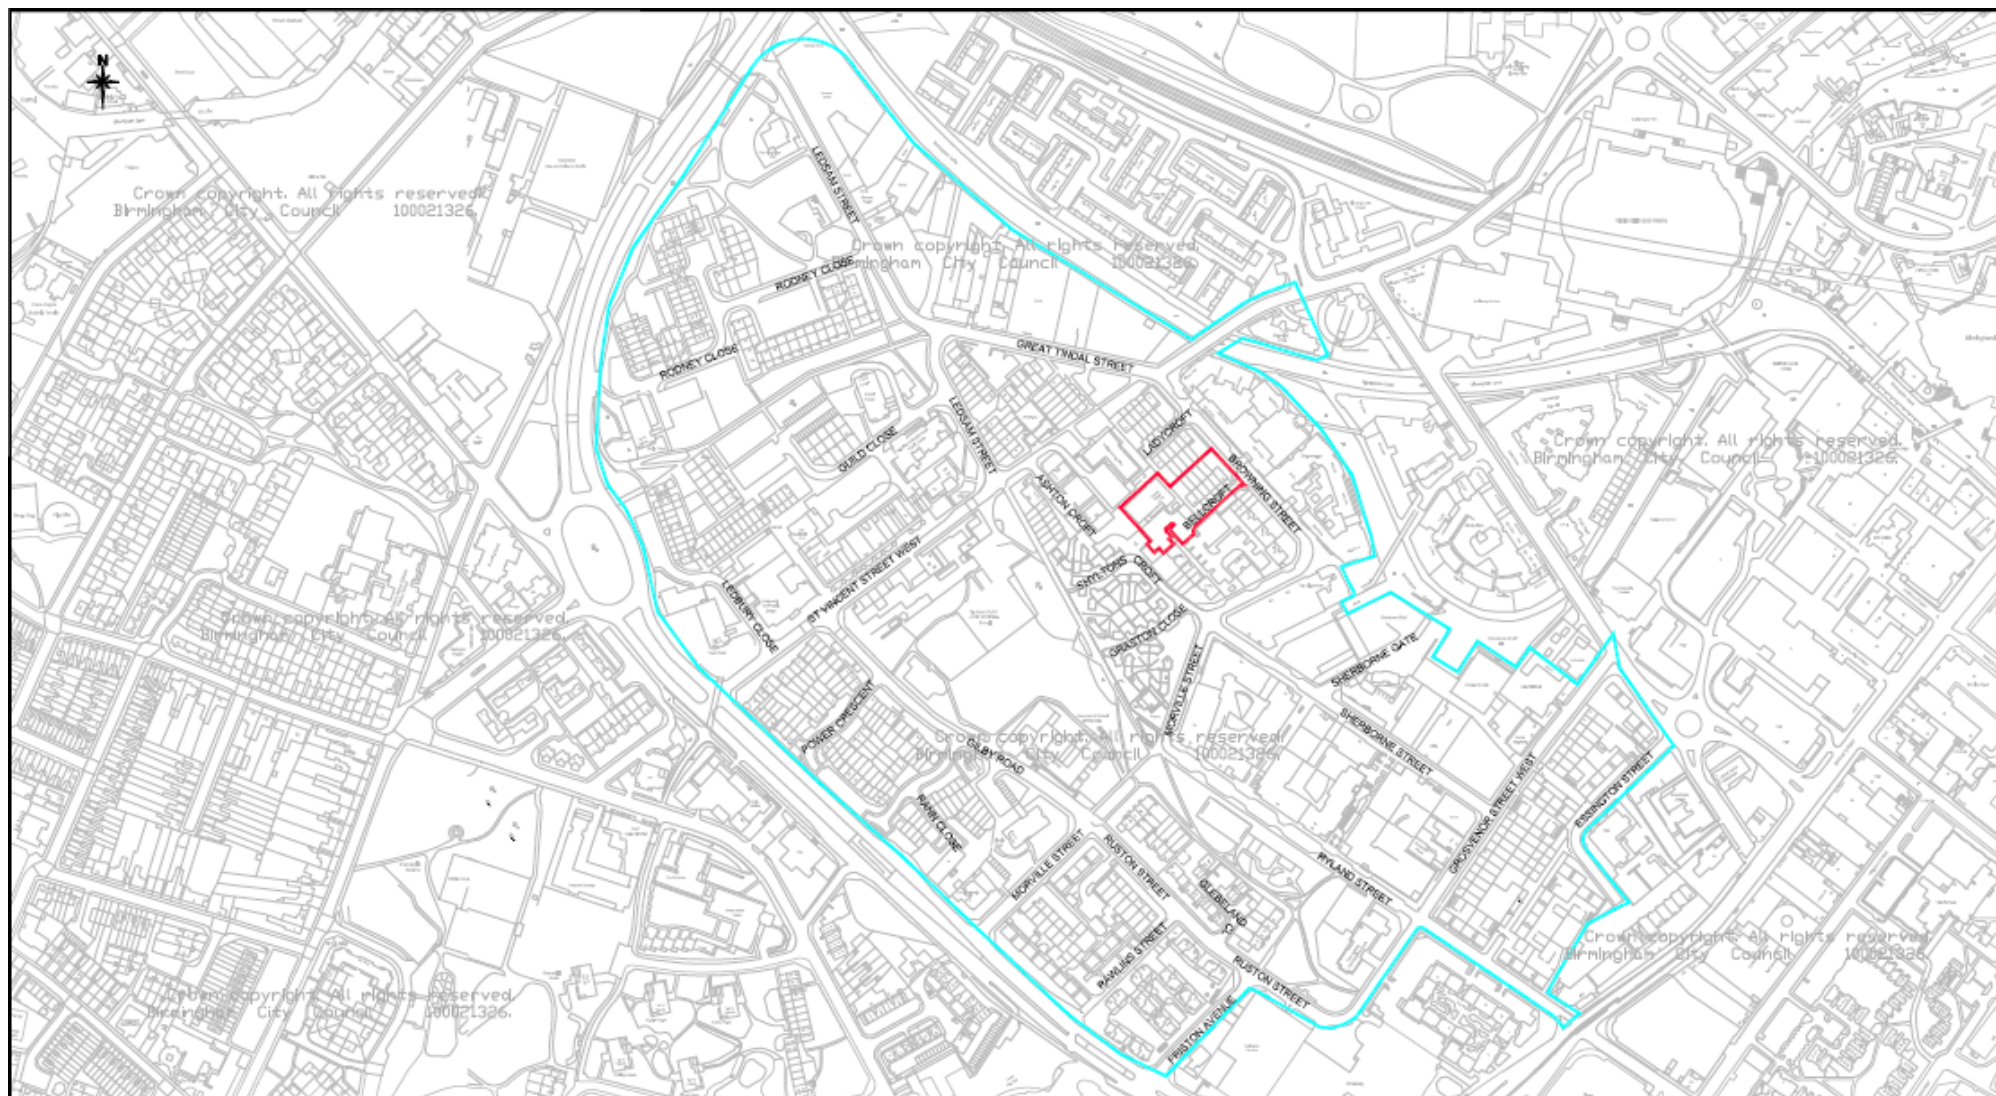

Key:

 Zone 1 - Ladywood Parking Permit Application Boundary

 Zone 2 - Belcroft Parking Permit Application Boundary

Traffic Regulation Order,
Mon - Sat (8am - 7.30 pm)
Permit Holders Only



TRANSPORTATION AND CONNECTIVITY
1 LANCASTER CIRCUS, BIRMINGHAM, B4 7DQ



SCHEME

LADYWOOD & ST MARKS
PERMIT SCHEME

DRAWING

LADYWOOD SCHEME PERMIT
APPLICATION BOUNDARY

DATE	REV.	REVISIONS		DRN	PM
DRAWN	DM	DESIGNER	PM	REVISION	
		TA	TA	-	
DRAWING STATUS				SCALE	
GENERAL				NTS	
DWG. No					