

**Key:**

- Highways Maintained Public Expenditure (HMPE) extents
- Proposed cycleway
- Existing footway
- Proposed shared footway/cycleway
- Proposed lane separator unit
- Proposed road markings
- Proposed corduroy paving
- Existing car bays
- Existing trees to be removed.
- Proposed uncontrolled tactile paving
- Existing shared footway/cycleway
- Existing landscaping
- Existing carriageway

- Proposed controlled tactile paving
- Proposed traffic signals
- Proposed speed hump

**Birmingham City Council**  
 TRANSPORT AND CONNECTIVITY  
 1 LANCASTER CIRCUS, BIRMINGHAM, B4 7DQ



**bsi** ISO 9001 Quality Management

SCHEME		A45 Corridor	
		Bordesley Middleway to Small Heath Park	
DRAWING		General Arrangement	
		Sheet 1 of 5	

DATE	REV.	REVISIONS		DRN	PM
BJ	29/06/23	AC	29/06/23	LB	29/06/23
DRAWING STATUS					SCALE
For Information					1:1000
DWG. No					
CA-03250-S3-0001					

This map is based upon Ordnance Survey material with the permission of Ordnance Survey on behalf of the Controller of Her Majesty's Stationery Office Crown copyright. Unauthorised reproduction infringes Crown copyright and may lead to prosecution or civil proceedings. B.C.C. Licence No AC0000819638 Date 2023



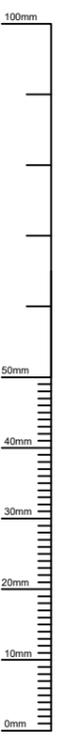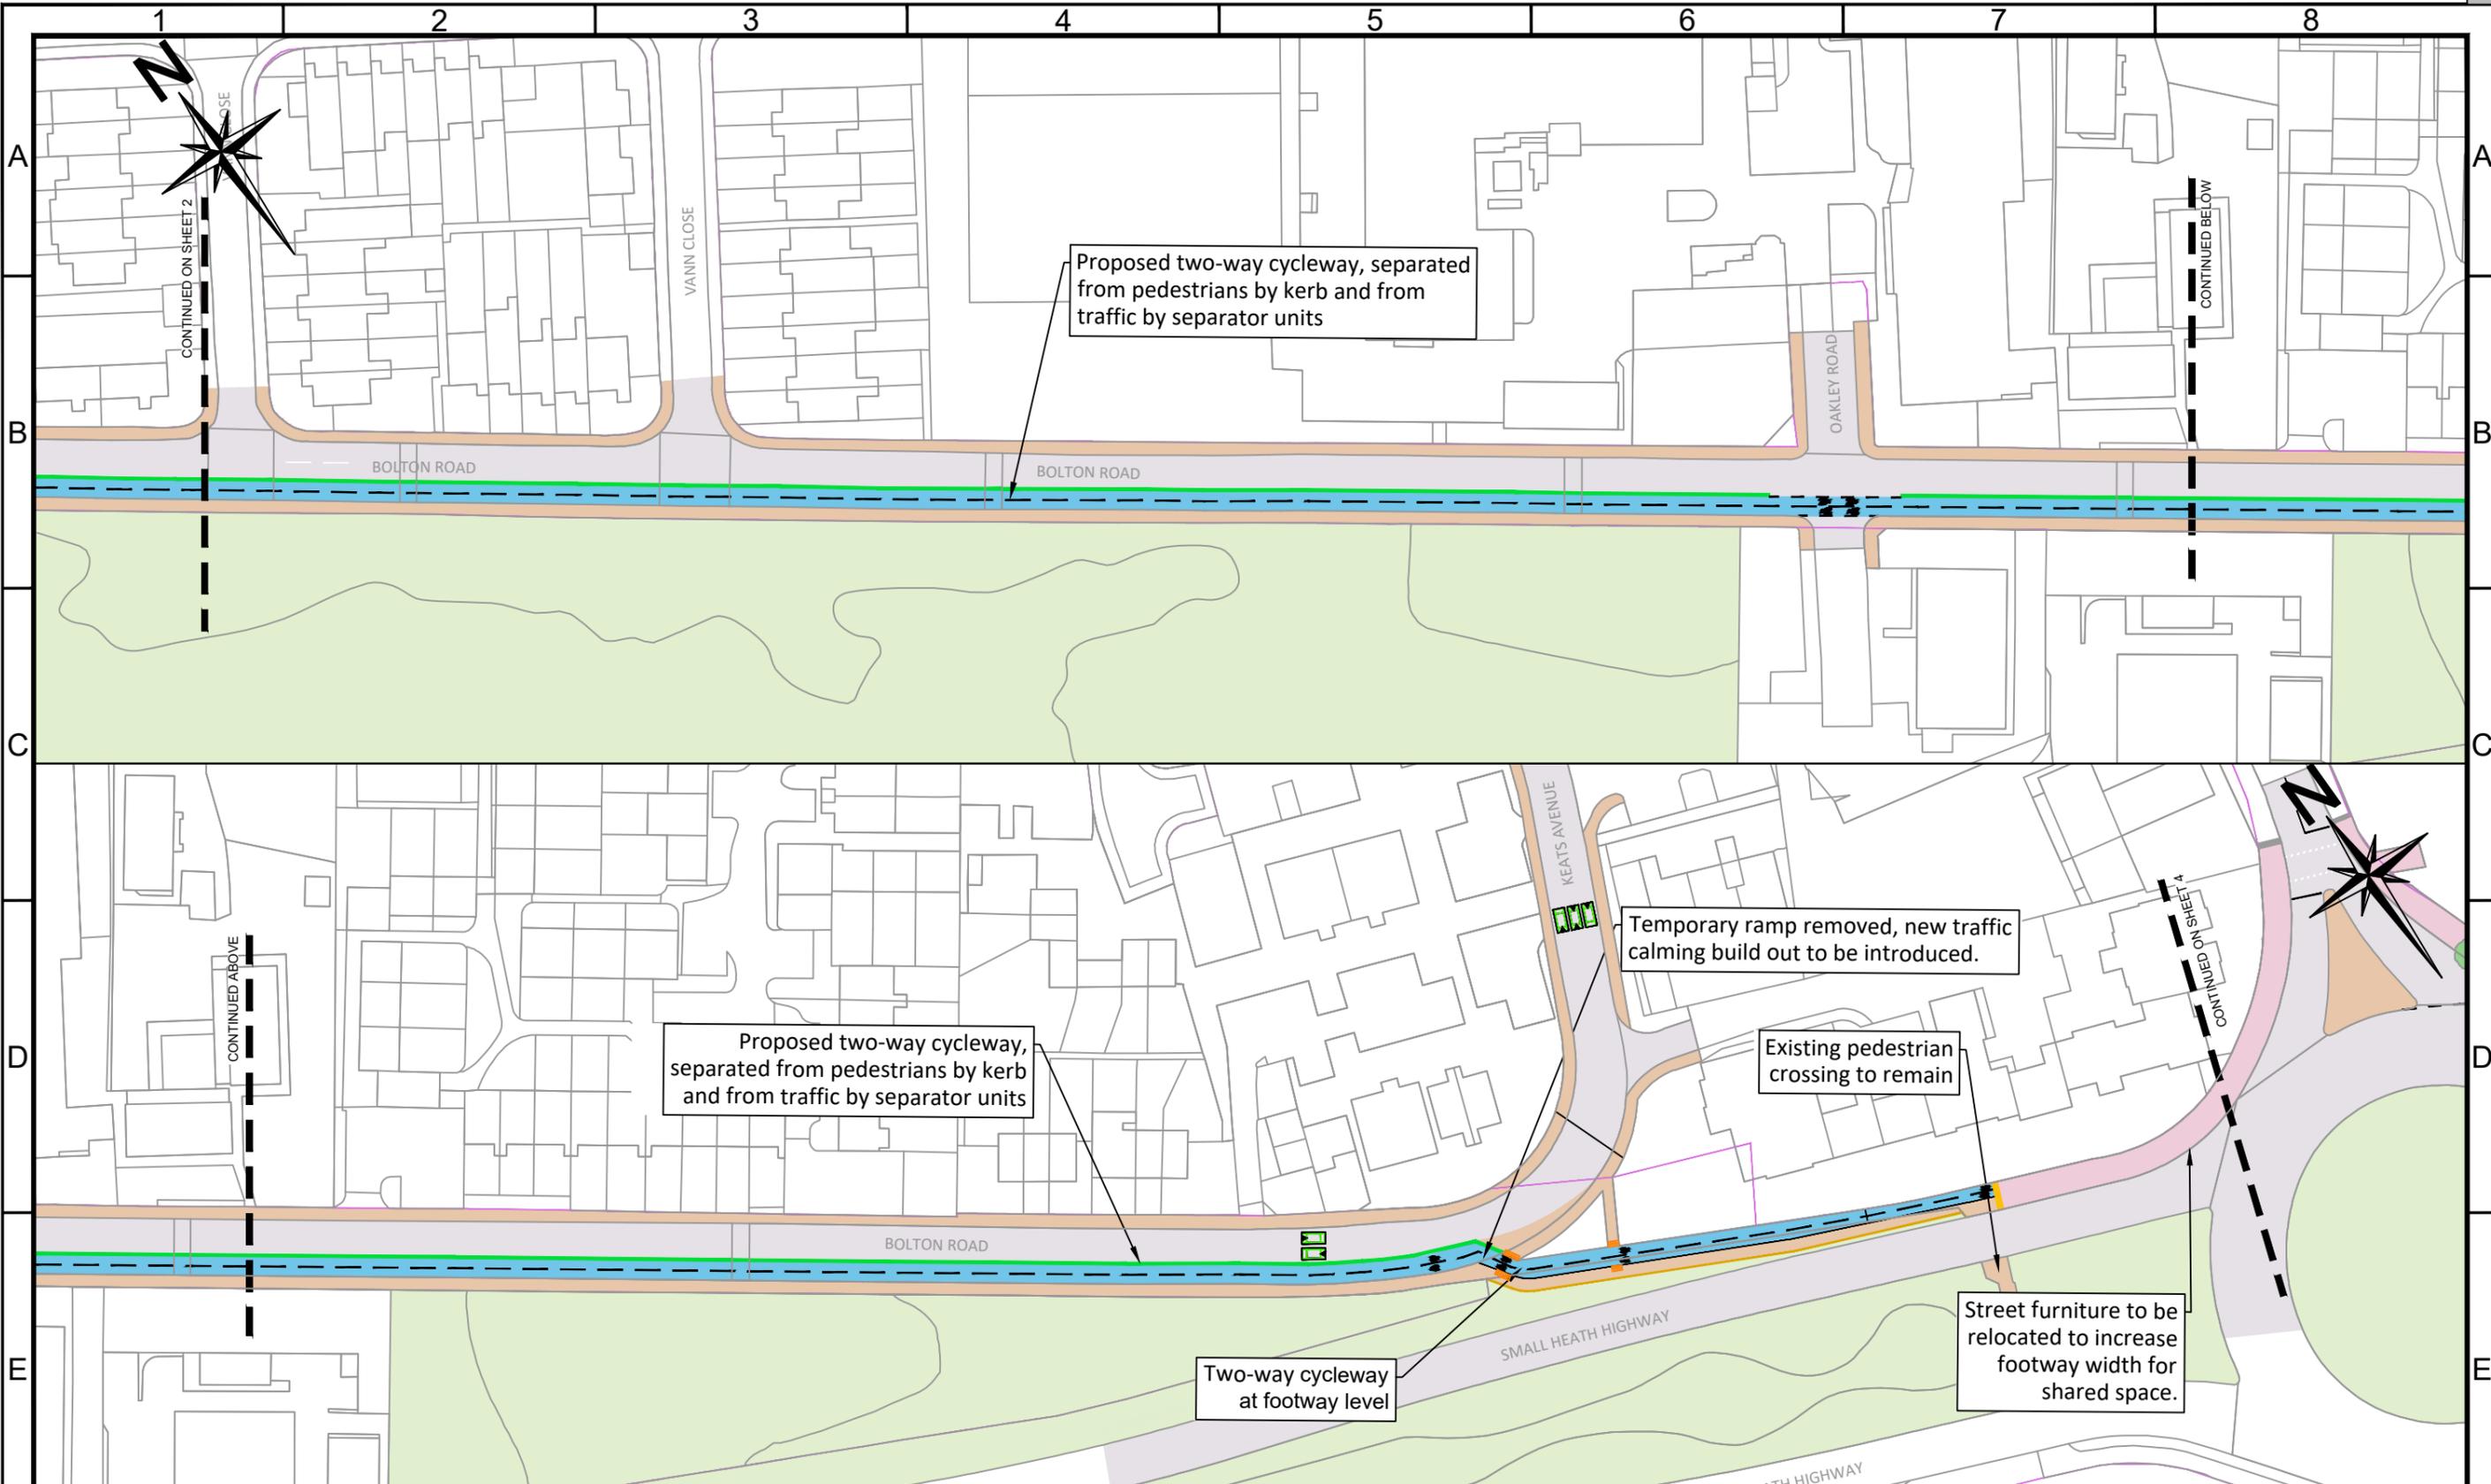

- Key:**
- Highways Maintained Public Expenditure (HMPE) extents
  - Proposed cycleway
  - Existing footway
  - Proposed shared footway/cycleway
  - Proposed lane separator unit
  - Proposed road markings
  - Proposed corduroy paving
  - Existing car bays
  - Existing trees to be removed.
  - Proposed uncontrolled tactile paving
  - Existing shared footway/cycleway
  - Existing landscaping
  - Existing carriageway

- Proposed controlled tactile paving
- Proposed traffic signals
- Proposed speed hump



TRANSPORT AND CONNECTIVITY  
1 LANCASTER CIRCUS, BIRMINGHAM, B4 7DQ




SCHEME		A45 Corridor	
		Bordesley Middleway to Small Heath Park	

DRAWING		General Arrangement	
		Sheet 3 of 5	

DATE	REV.	REVISIONS		DRN	PM
29/06/23	AC	29/06/23	LB	29/06/23	-
DRAWING STATUS					SCALE
For Information					1:1000
DWG. No					
CA-03250-S3-0003					

This map is based upon Ordnance Survey material with the permission of Ordnance Survey on behalf of the Controller of Her Majesty's Stationery Office Crown copyright. Unauthorised reproduction infringes Crown copyright and may lead to prosecution or civil proceedings. B.C.C. Licence No AC0000819638 Date 2023

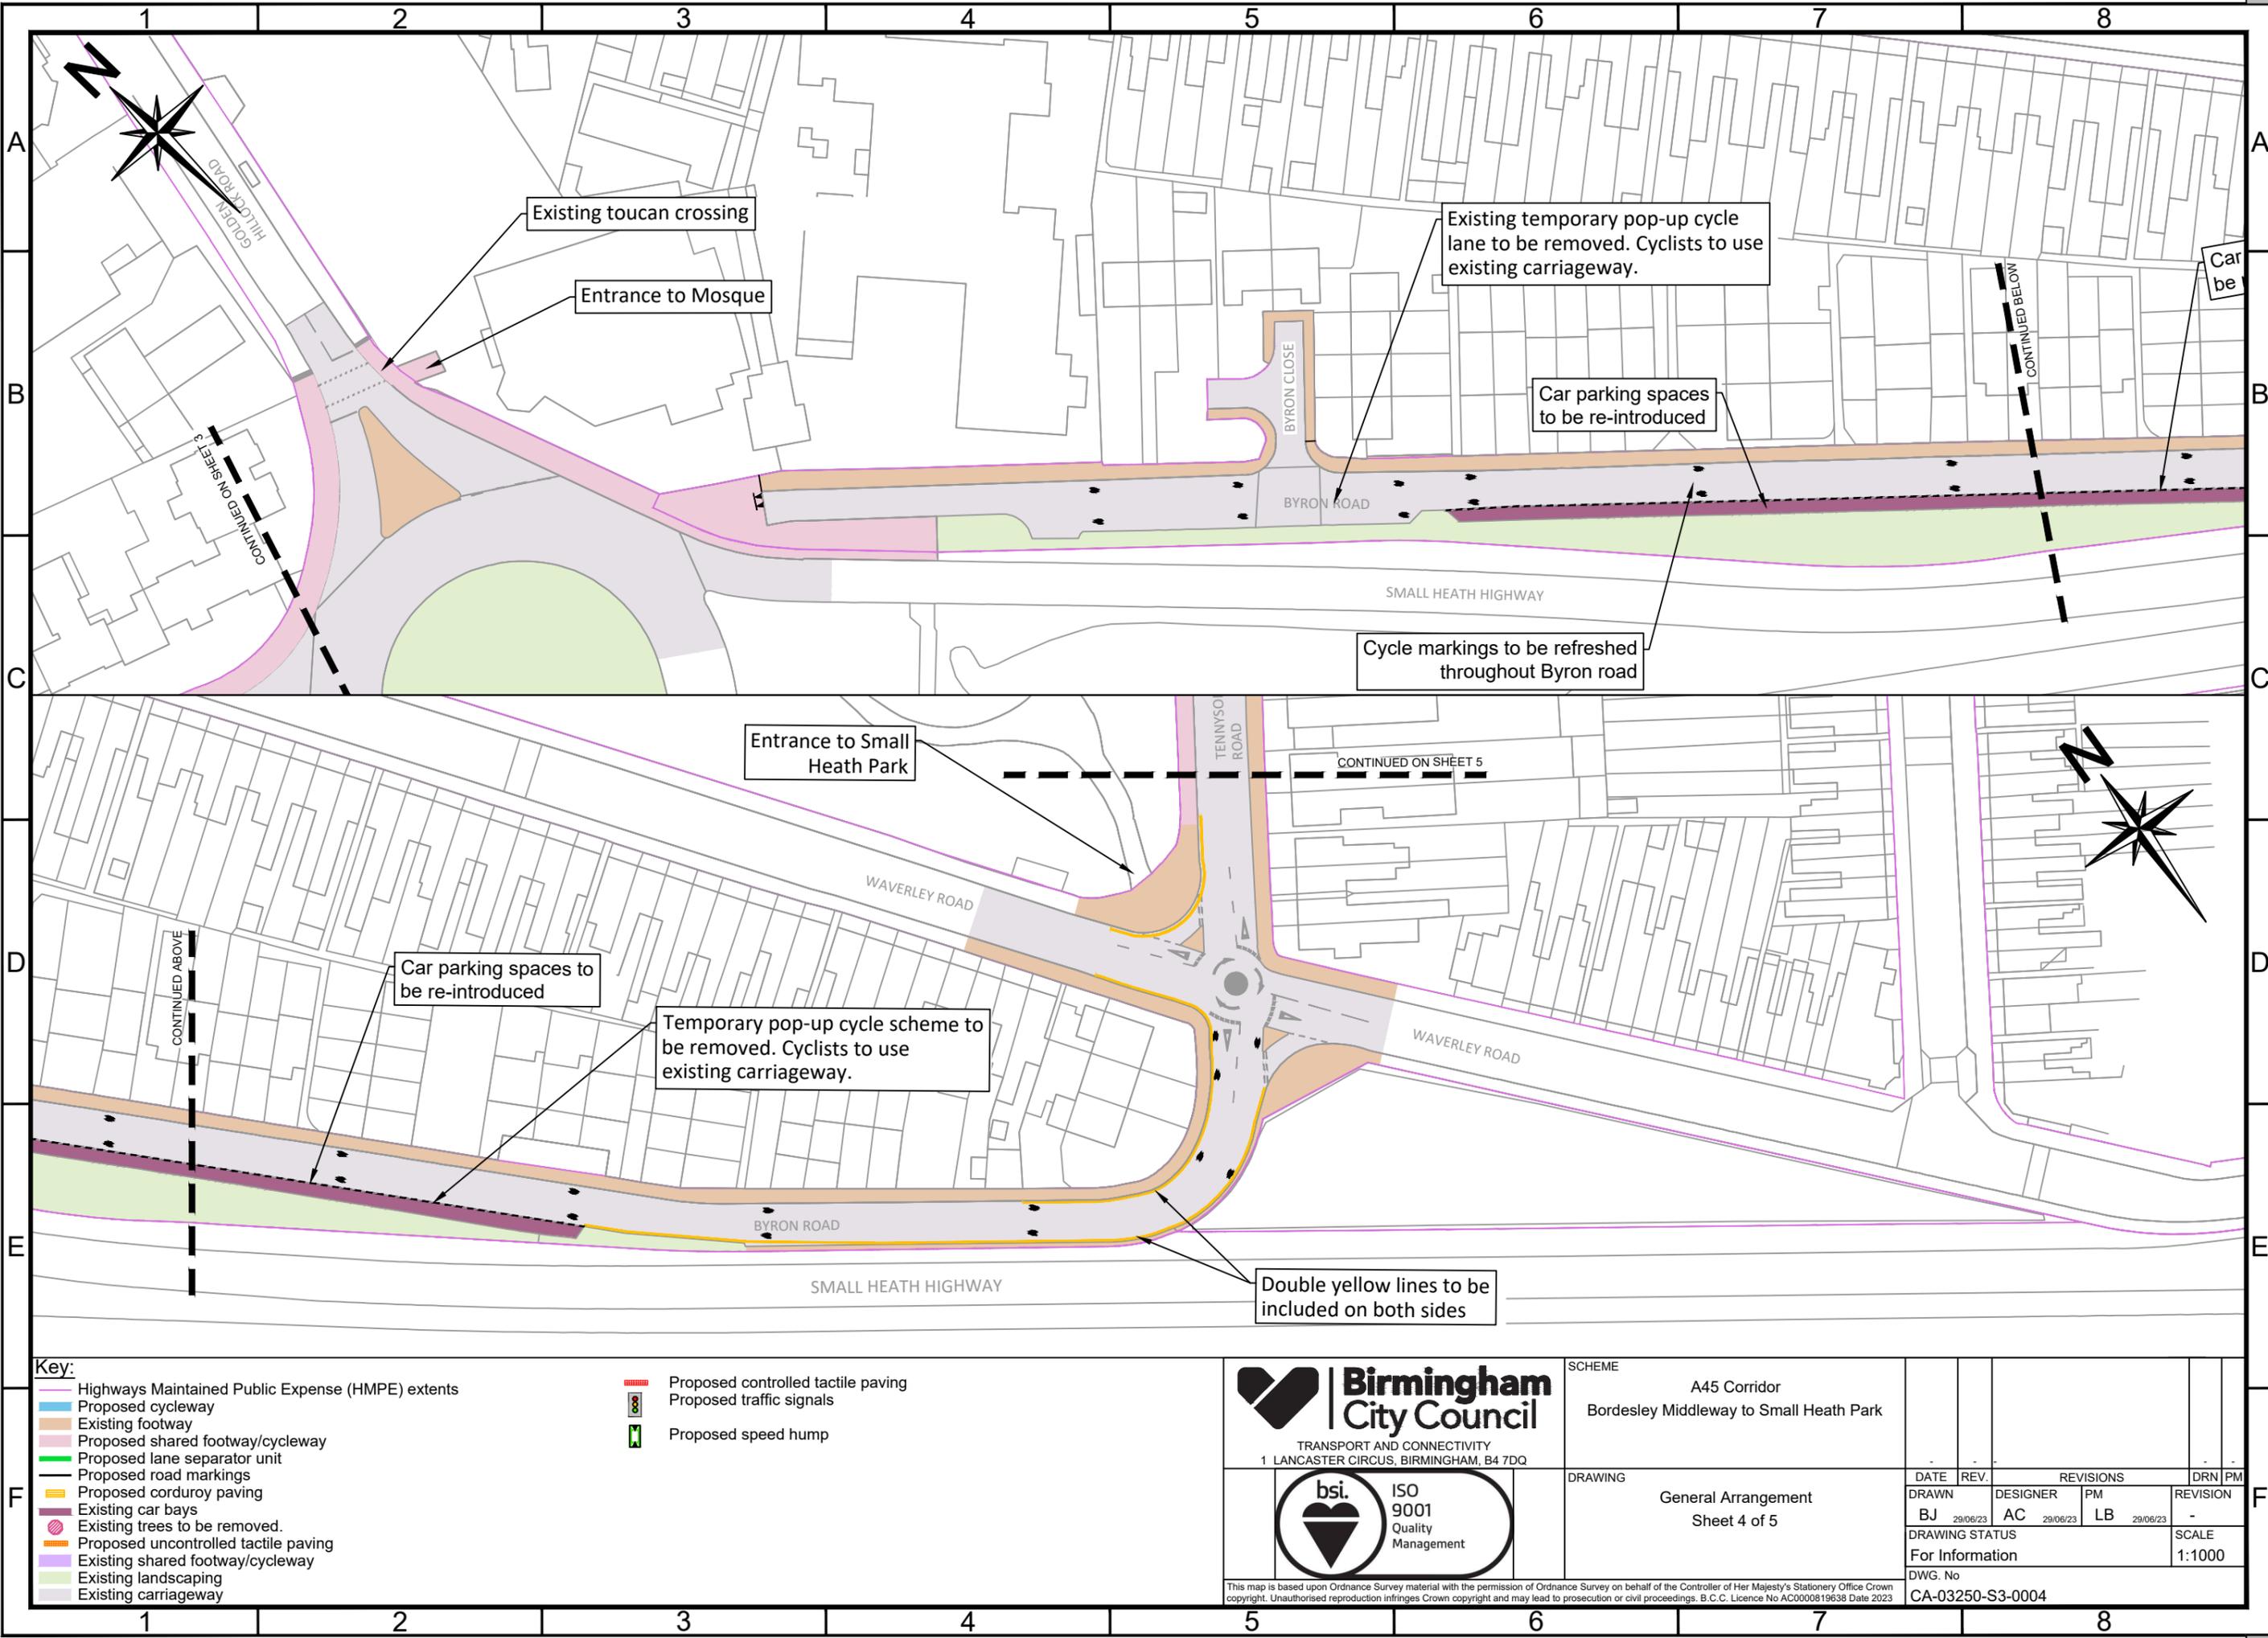

- Key:**
- Highways Maintained Public Expense (HMPE) extents
  - Proposed cycleway
  - Existing footway
  - Proposed shared footway/cycleway
  - Proposed lane separator unit
  - Proposed road markings
  - Proposed corduroy paving
  - Existing car bays
  - Existing trees to be removed.
  - Proposed uncontrolled tactile paving
  - Existing shared footway/cycleway
  - Existing landscaping
  - Existing carriageway

- Proposed controlled tactile paving
- Proposed traffic signals
- Proposed speed hump

**Birmingham City Council**  
 TRANSPORT AND CONNECTIVITY  
 1 LANCASTER CIRCUS, BIRMINGHAM, B4 7DQ

**bsi.** ISO 9001 Quality Management

SCHEME		A45 Corridor Bordesley Middleway to Small Heath Park			
DRAWING		General Arrangement Sheet 4 of 5			
DATE	REV.	REVISIONS		DRN	PM
BJ	29/06/23	AC	29/06/23	LB	29/06/23
DRAWING STATUS					REVISION
For Information					-
DWG. No					SCALE
CA-03250-S3-0004					1:1000

