


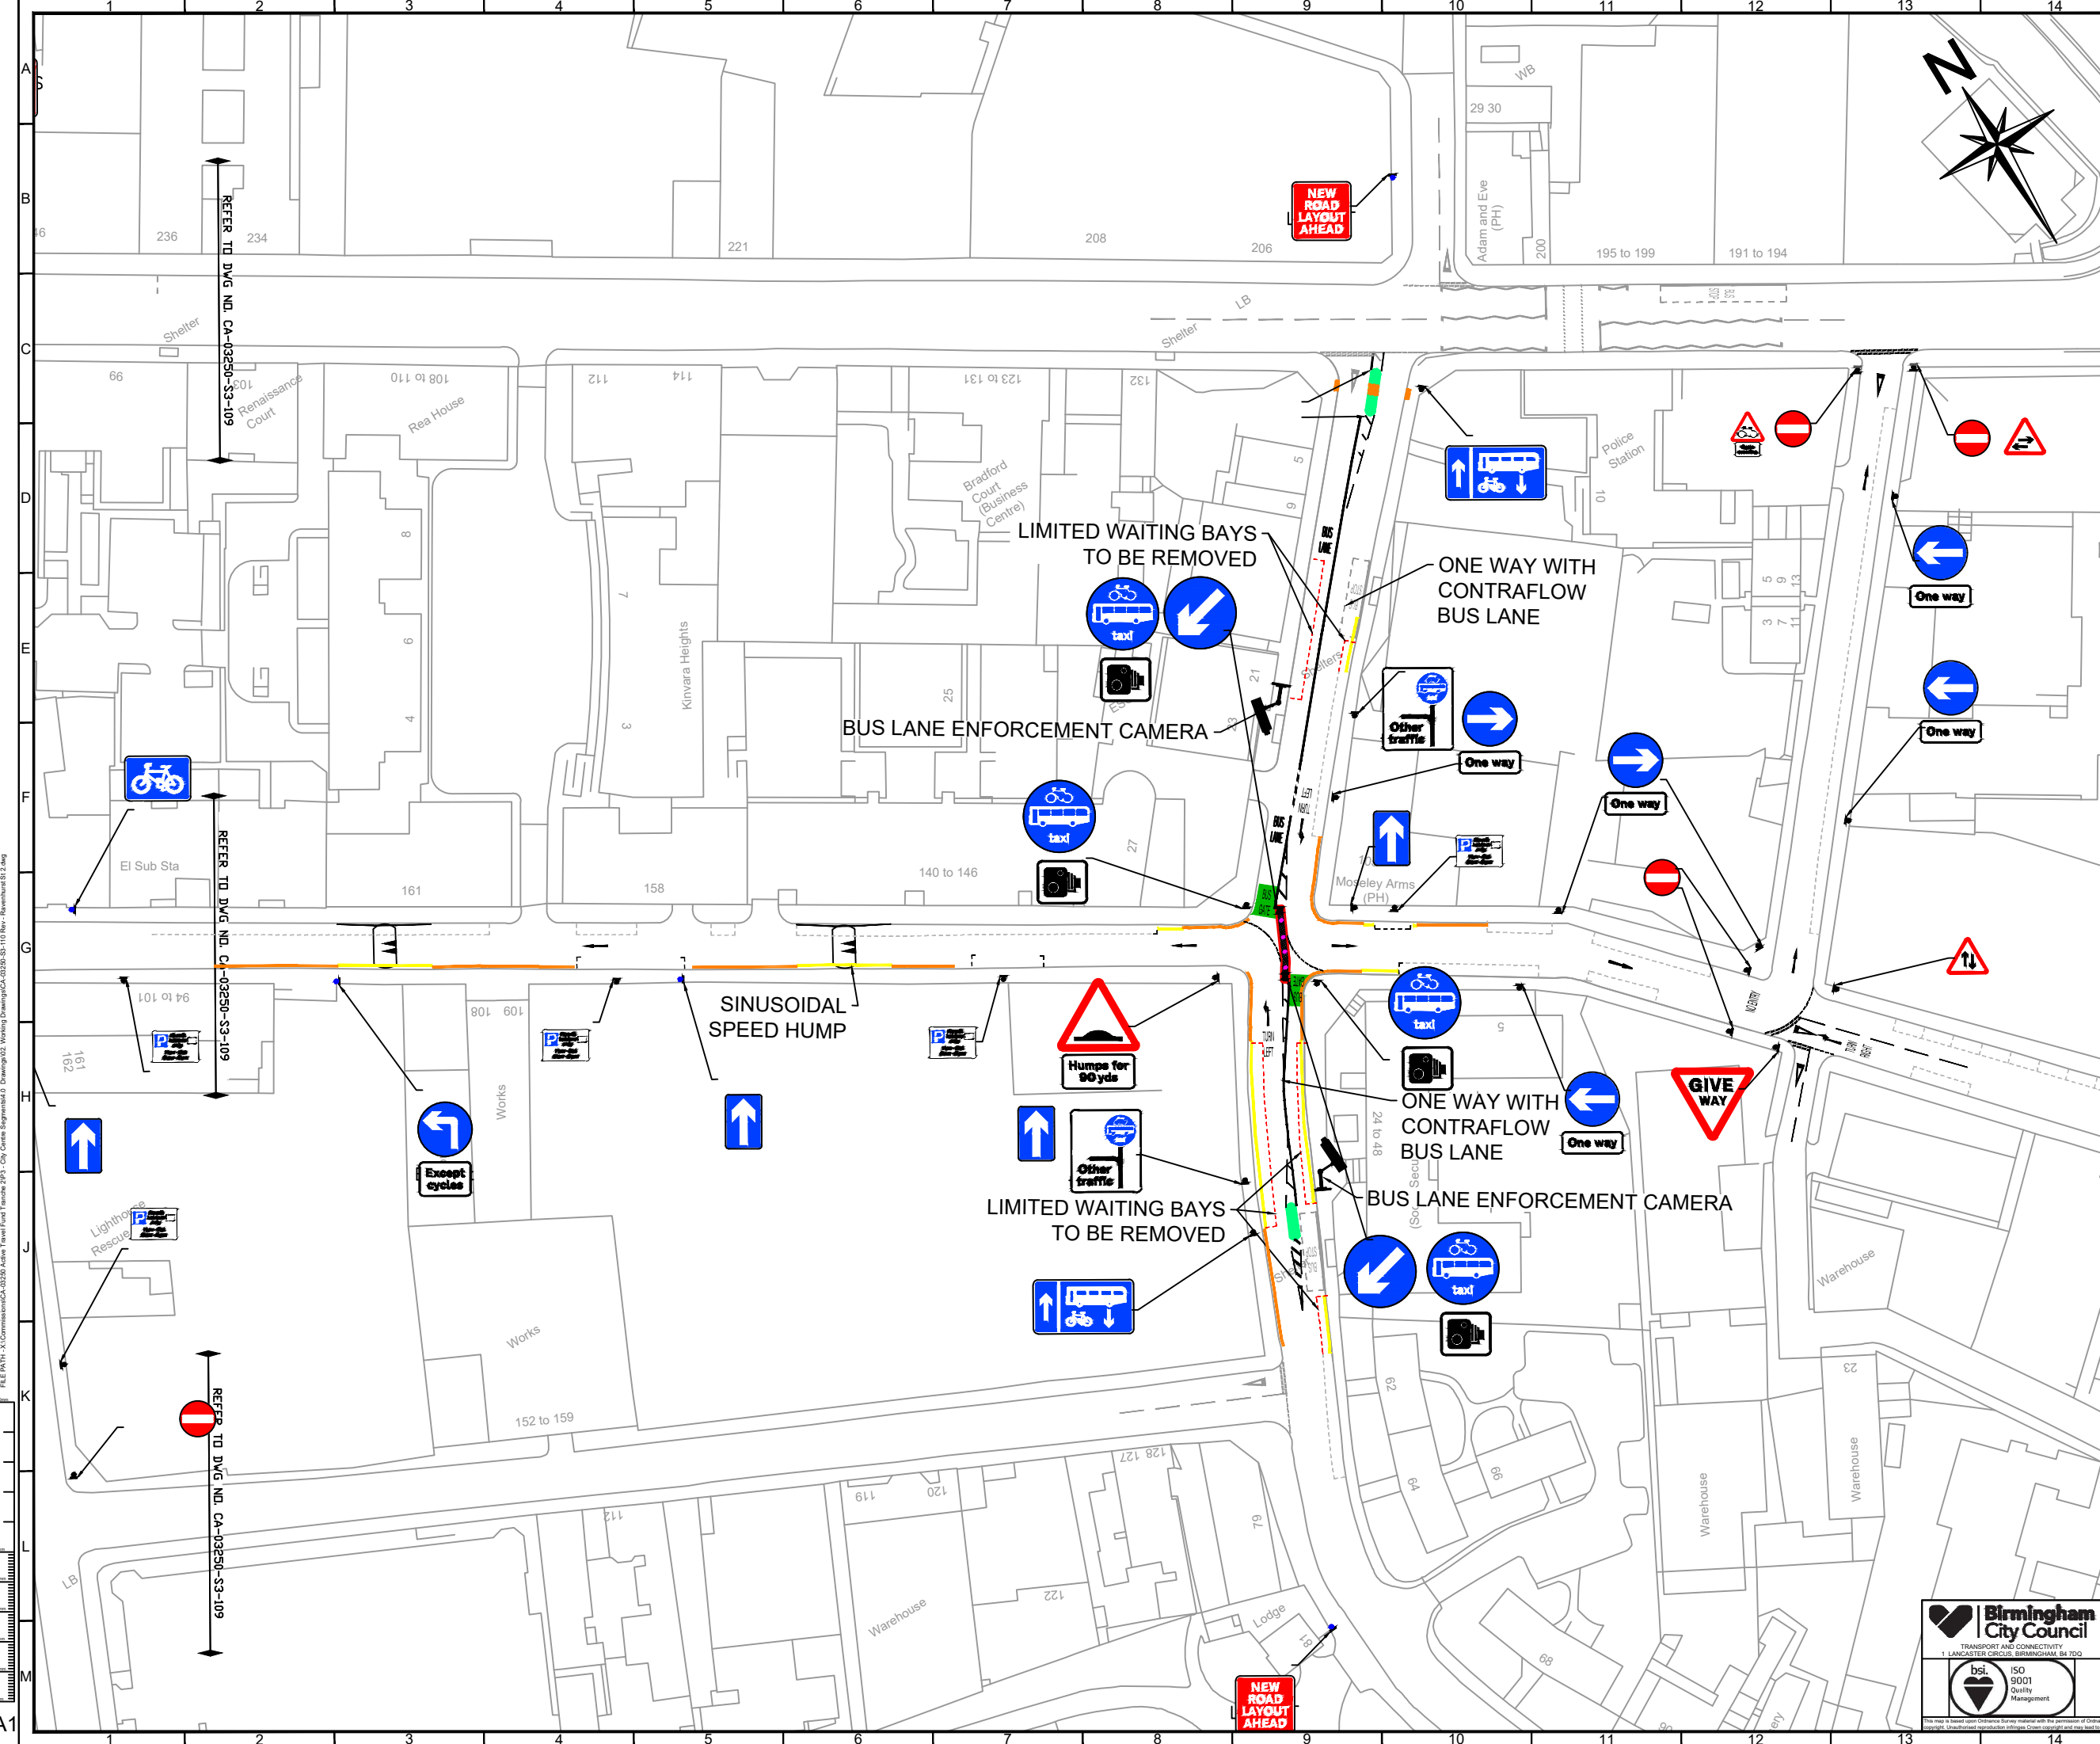

- KEY**
- EXISTING ROAD MARKINGS TO REMAIN
 - PROPOSED WHITE MARKING
 - PROPOSED YELLOW MARKING
 - EXISTING YELLOW MARKING
 - PROPOSED DIGBETH CPZ PARKING BAY
 - EXISTING PARKING BAY
 - PROPOSED BUS GATE
 - PROPOSED FOOTWAY/TRAFFIC ISLAND
 - PROPOSED SIGN ON NEW POST(S)
 - PROPOSED BUS LANE ENFORCEMENT CAMERA
 - PROPOSED NEW KERB
 - PROPOSED TACTILES
 - PROPOSED BUILDOUT

FILE PATH: X:\Comm\CA-03250-Working Drawings\CA-03250-S3-110 Rev - Ravenhurst S2.dwg

A1

Birmingham City Council
TRANSPORT AND CONNECTIVITY
1 LANCASTER CIRCUS, BIRMINGHAM, B4 7DQ

SCHEME		City Centre Traffic Segments ATF Tranche 2		DATE		REV		PLACE DESCRIPTION OF CHANGES HERE		DATE		REV		REVISIONS		GRN		PM	
DRAWING		Ravenhurst St Bus Gate (Cheapside)		DRAWN		DESIGNER		PM		REVISION		SCALE		1:500		DWG No		CA-03250-S3-110	
DRAWING STATUS		General		DRAWN		AC		LB		REVISION		SCALE		1:500		DWG No		CA-03250-S3-110	

This map is based upon Ordnance Survey data with the permission of Ordnance Survey on behalf of the Controller of Her Majesty's Stationery Office Crown Copyright. Unauthorised reproduction infringes Crown Copyright and may lead to prosecution or civil proceedings. B.C.C. License No. 100008163/16 Data 2023

A
B
C
D
E
F
G
H
J
K
L
M