




Notes
 - Copyright in this drawing remains the property of BM3 Architecture Limited
 - Do not scale this drawing
 - Work to ground dimensions only
 - Contractors and consultants are to advise BM3 Architecture Limited of any discrepancies.

Revision Date By Client

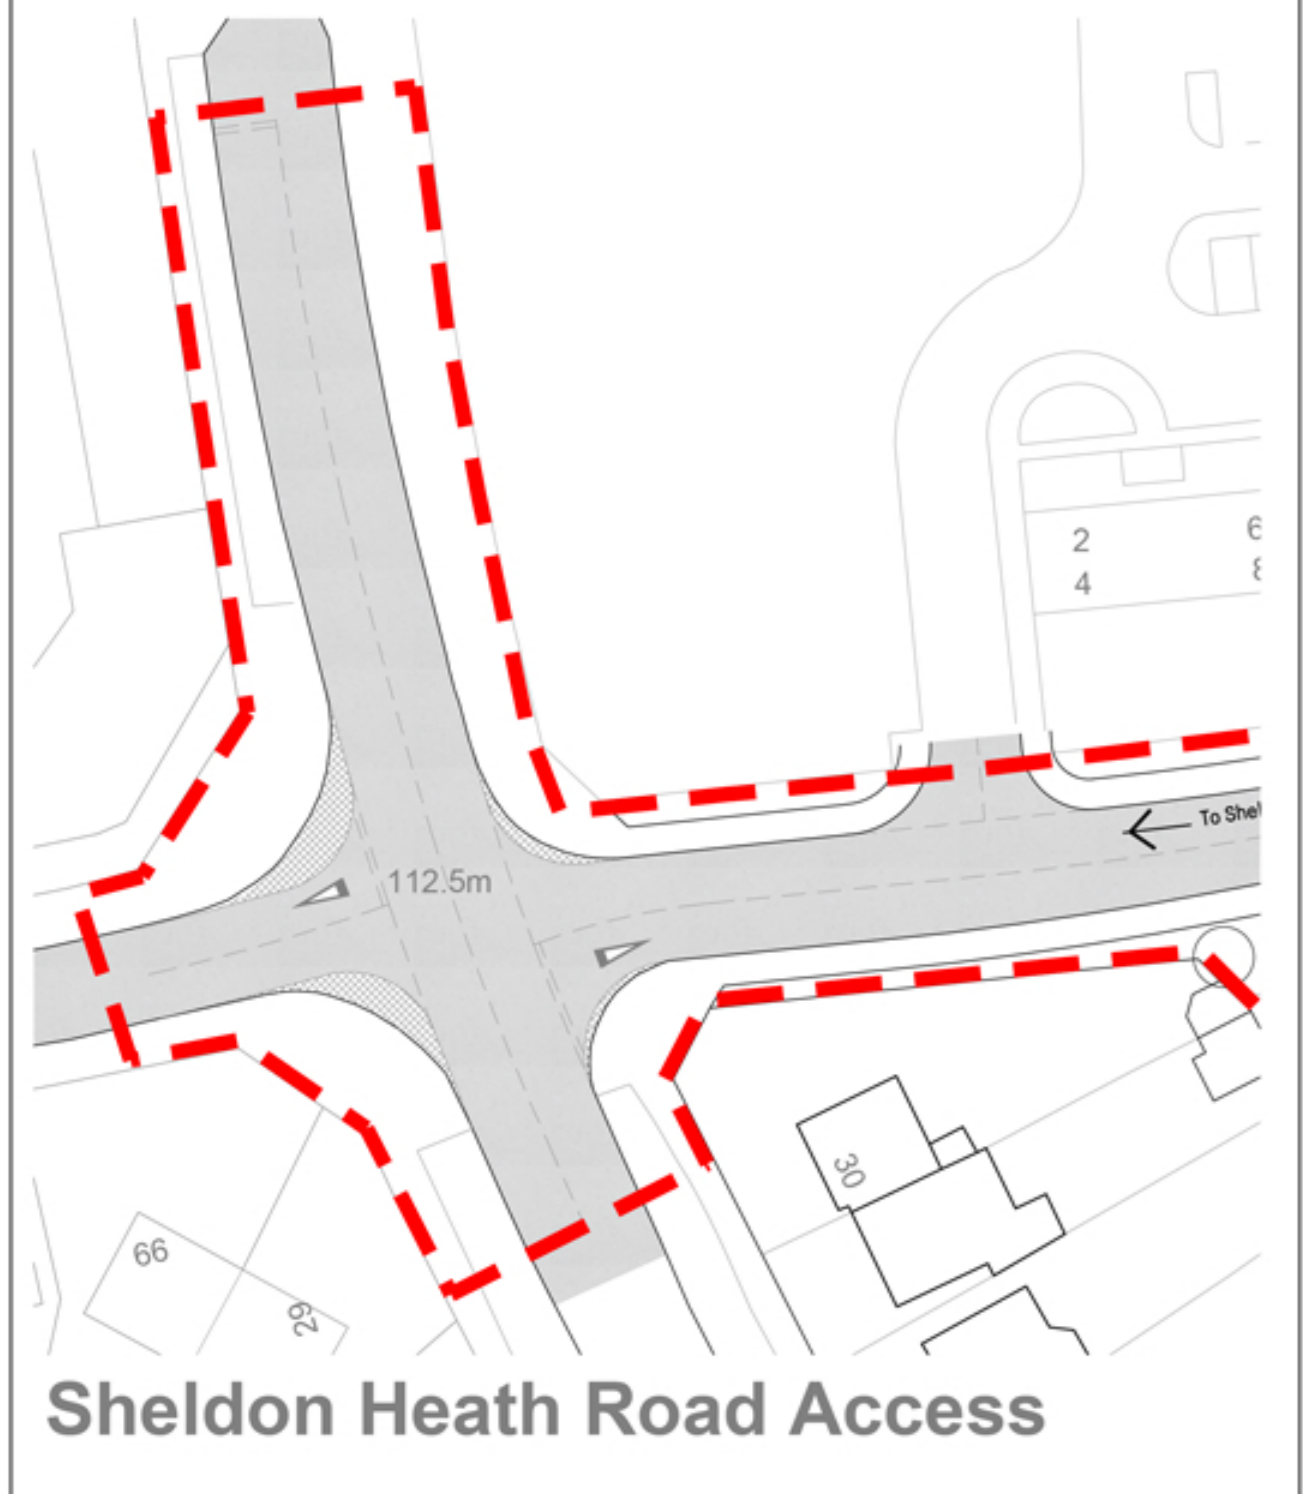

Sheldon Heath Road Access

Housing or Retail Phase #2
 (Form and layout to be confirmed dependent on market conditions and interest, prior to submission of future outline planning application)



Meadway - Birmingham - Accommodation Schedule

Open Market					
Type	Proposed Housetypes	AREA (sqft)	STOREYS	TOTAL	
2 Bed House	Leighton	692	02	08	
2 Bed House	Morton	707	02	15	
3 Bed House	Collingwood	859	02	08	
3 Bed House	Hazlewood	905	02	06	
3 Bed House	Holmewood	906	02	11	
3 Bed House	Charmwood	858	02	04	
4 Bed House	Chelmsford	1241	02	04	
4 Bed House	Dartford	1252	02	05	
4 Bed House	Hareford	1268	02	07	
			TOTAL	68	

Affordable

Type	Proposed Housetypes	AREA (M ²)	STOREYS	TOTAL
2 Bed Bungalow	2B - The Brandwood	82.7	1.5	10
2 Bed Bungalow	2C - The Billesley	70.4	01	04
2 Bed House	2D - The Walmley	80.6	02	11
2 Bed House	2F - The Walmley Flyover	84.9	02	03
3 Bed House	3A - The Harborne	93.8	02	09
3 Bed House	3B - The Highgate	94.0	02	02
3 Bed House	3C - The Harborne Flyover	97.9	02	03
4 Bed House	4A - The Northfield	123.0	02	08
4 Bed House	4B - The Lifford	121.0	02	04
5 Bed House	5A - The Aston	143.6	03	14
			TOTAL	68



Client
 MEADWAY
 BMHT
 BIRMINGHAM
 C59B Element

Drawing
 SITE LAYOUT PLAN
 Drawn by PJS
 Scale 1:500@A0
 Job No 70042
 Birmingham Office
 28 Pudding Street, Digbeth, Birmingham, B15 2QH
 T: 0121 633 0000 F: 0121 633 0300 E: enquire@bm3.co.uk

