


## DIGBETH LDO

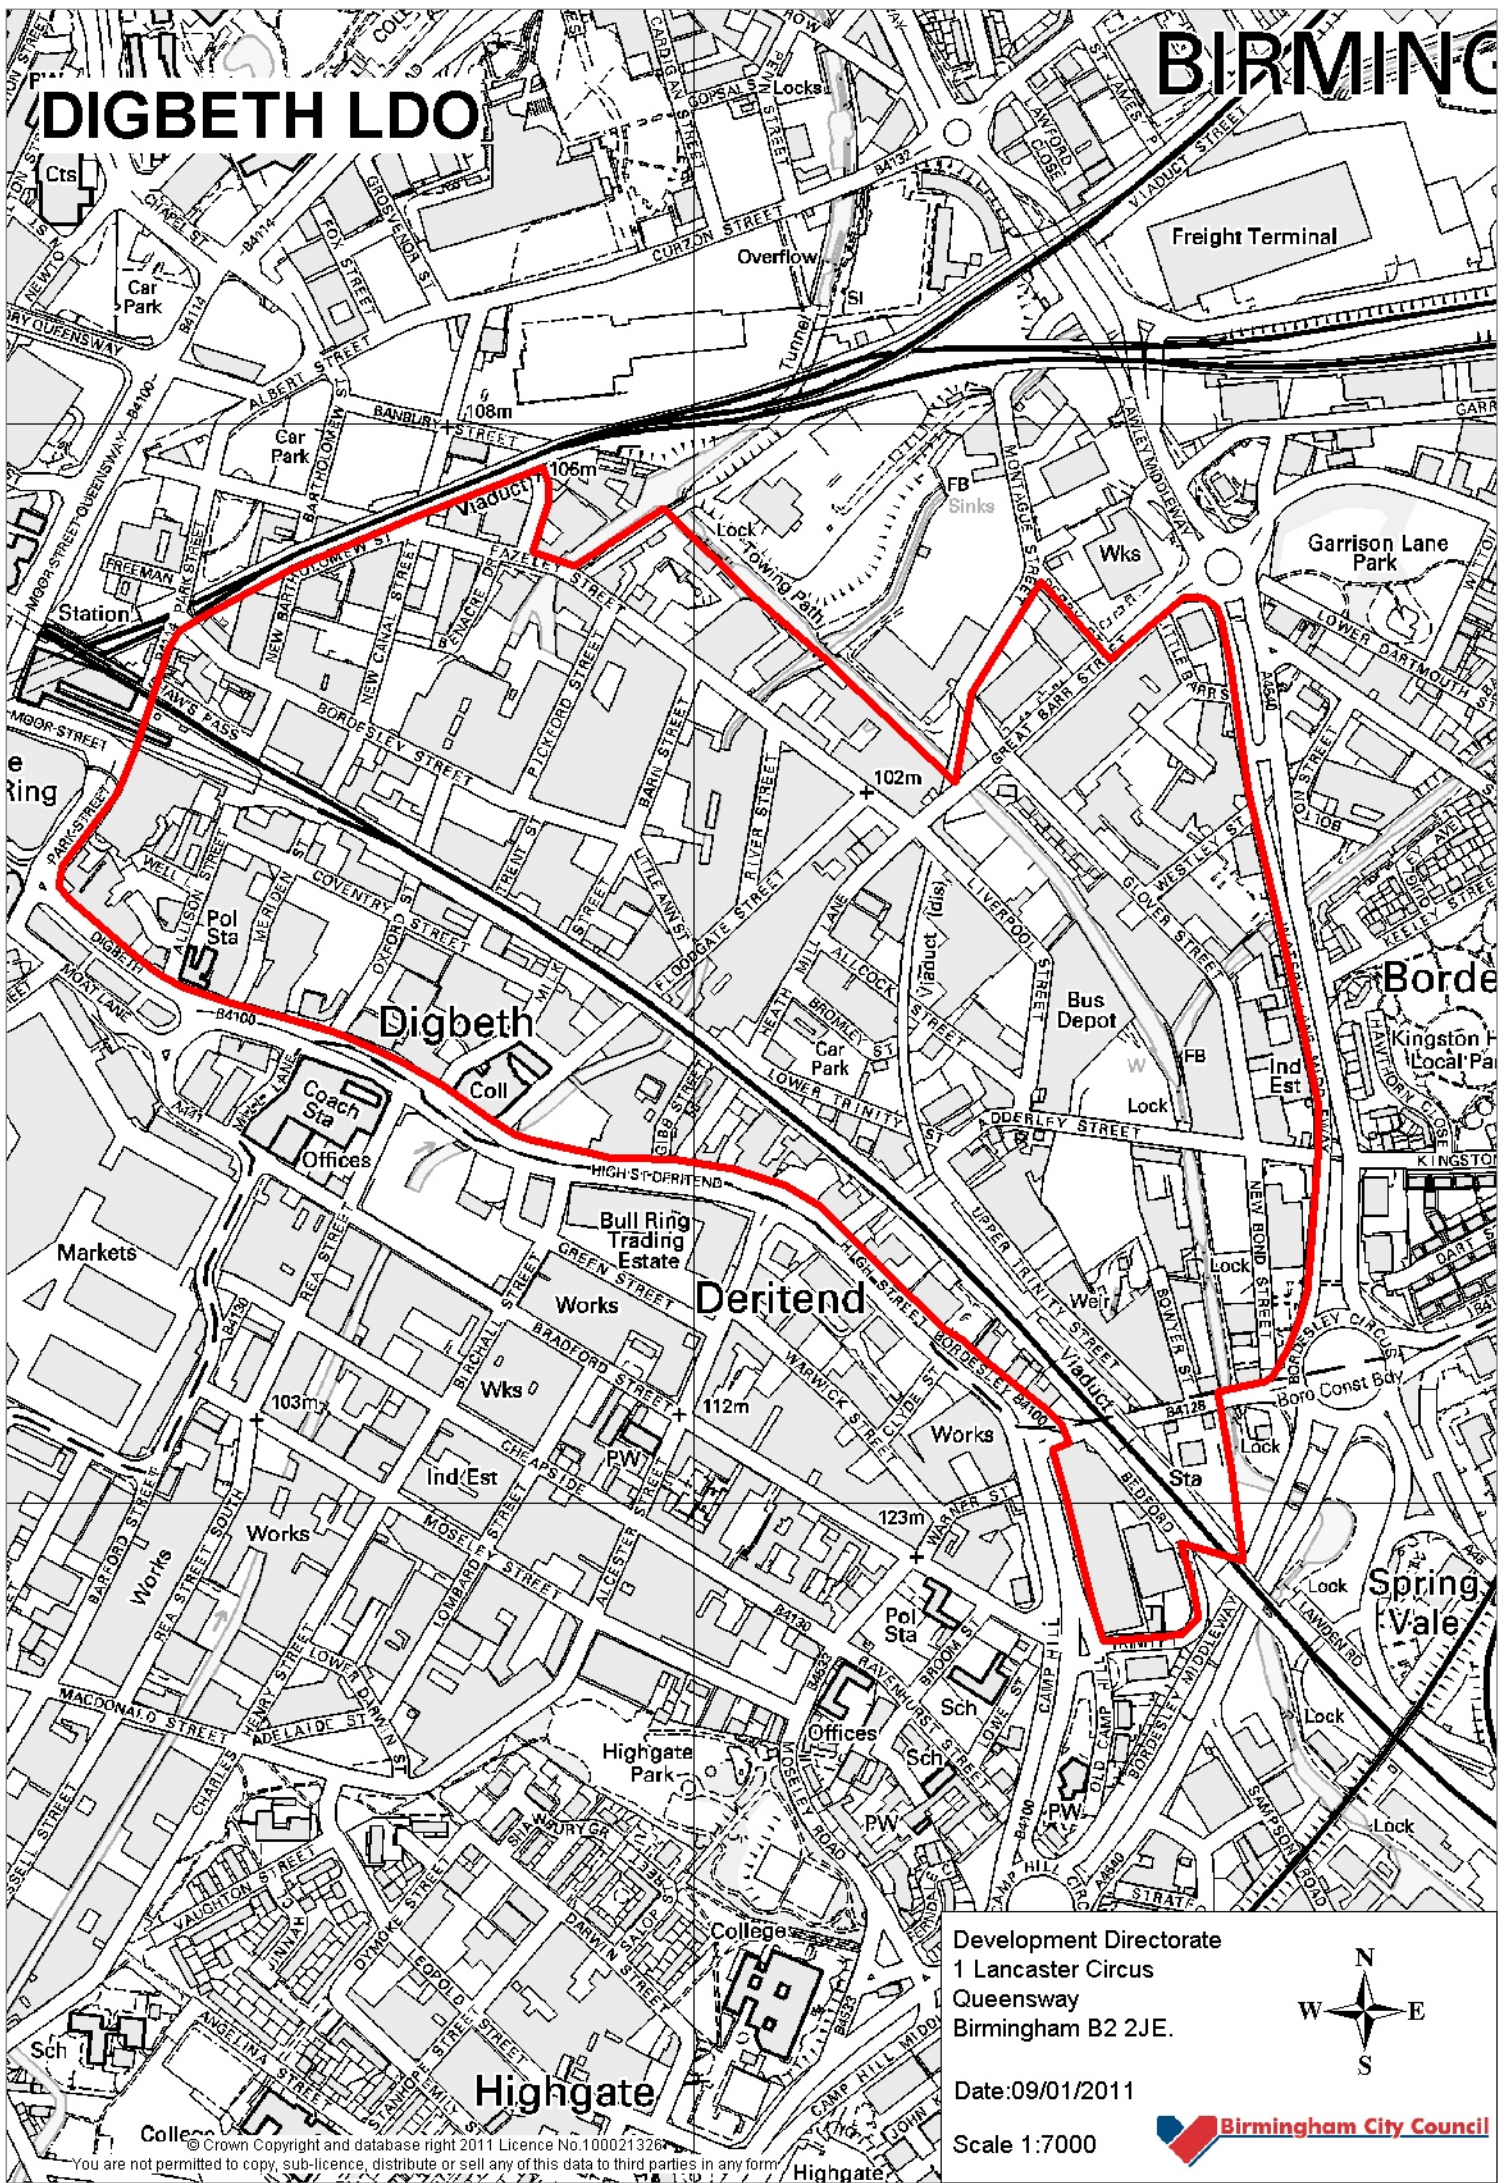

Development Directorate  
 1 Lancaster Circus  
 Queensway  
 Birmingham B2 2JE.



Date: 09/01/2011

Scale 1:7000

