

Map referred to in the Birmingham City Council (Brickfield Road Tyseley) Compulsory Purchase Order 2019

The COMMON SEAL OF BIRMINGHAM CITY COUNCIL was hereunto affixed in the presence of




(Authorised Signatory)

on the 22nd day of JANUARY 2019



139342

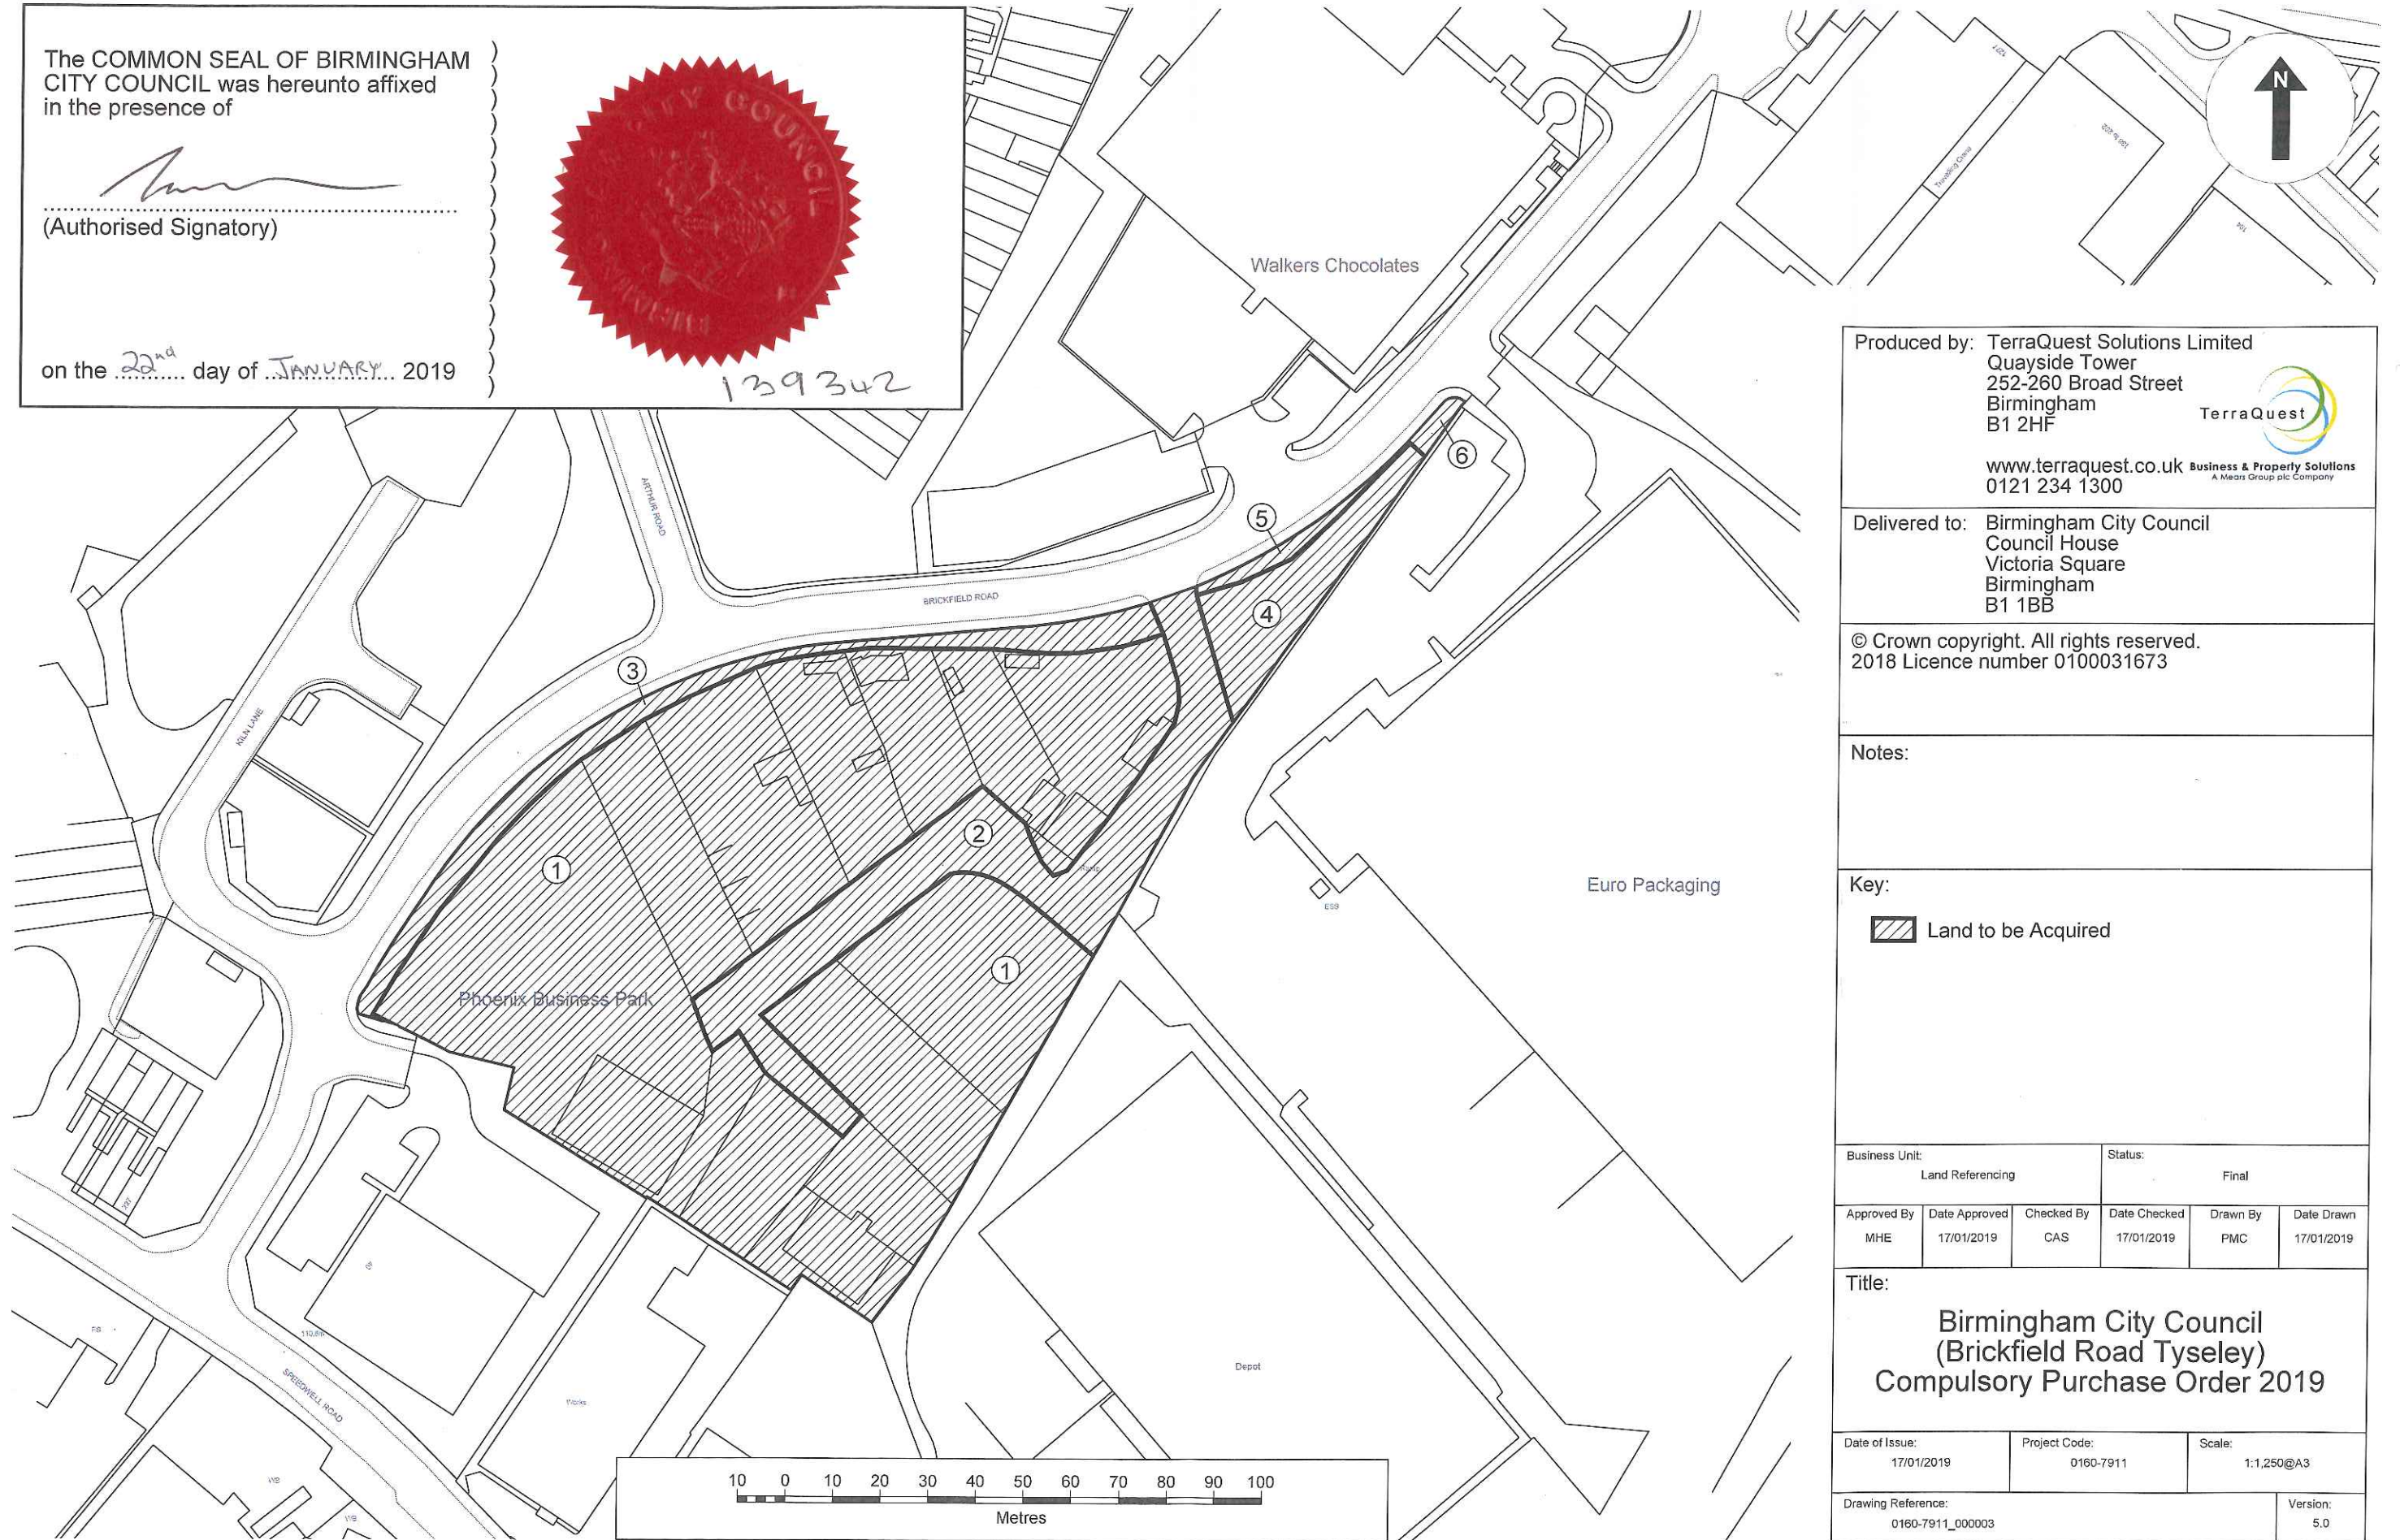

Produced by: TerraQuest Solutions Limited
 Quayside Tower
 252-260 Broad Street
 Birmingham
 B1 2HF




www.terraquest.co.uk Business & Property Solutions
 0121 234 1300
A Mears Group plc Company

Delivered to: Birmingham City Council
 Council House
 Victoria Square
 Birmingham
 B1 1BB

© Crown copyright. All rights reserved.
 2018 Licence number 0100031673

Notes:

Key:
 Land to be Acquired

Business Unit: Land Referencing		Status: Final			
Approved By MHE	Date Approved 17/01/2019	Checked By CAS	Date Checked 17/01/2019	Drawn By PMC	Date Drawn 17/01/2019

Title:
**Birmingham City Council
 (Brickfield Road Tyseley)
 Compulsory Purchase Order 2019**

Date of Issue: 17/01/2019	Project Code: 0160-7911	Scale: 1:1,250@A3
Drawing Reference: 0160-7911_000003		Version: 5.0