


**Dudley Road Winson Green/Spring Hill Ladywood  
(A457 Classified Road)  
Scheme Plan**

**KEY**

	Proposed central verge/splitter
	Proposed footway/cycleway
	Proposed carriageway
	Proposed kerb
	Proposed cycle marking
	Tactile paving red
	Tactile paving buff
	Tactile paving cordrouy
	Proposed road marking
	Proposed bus stop marking
	Working Space

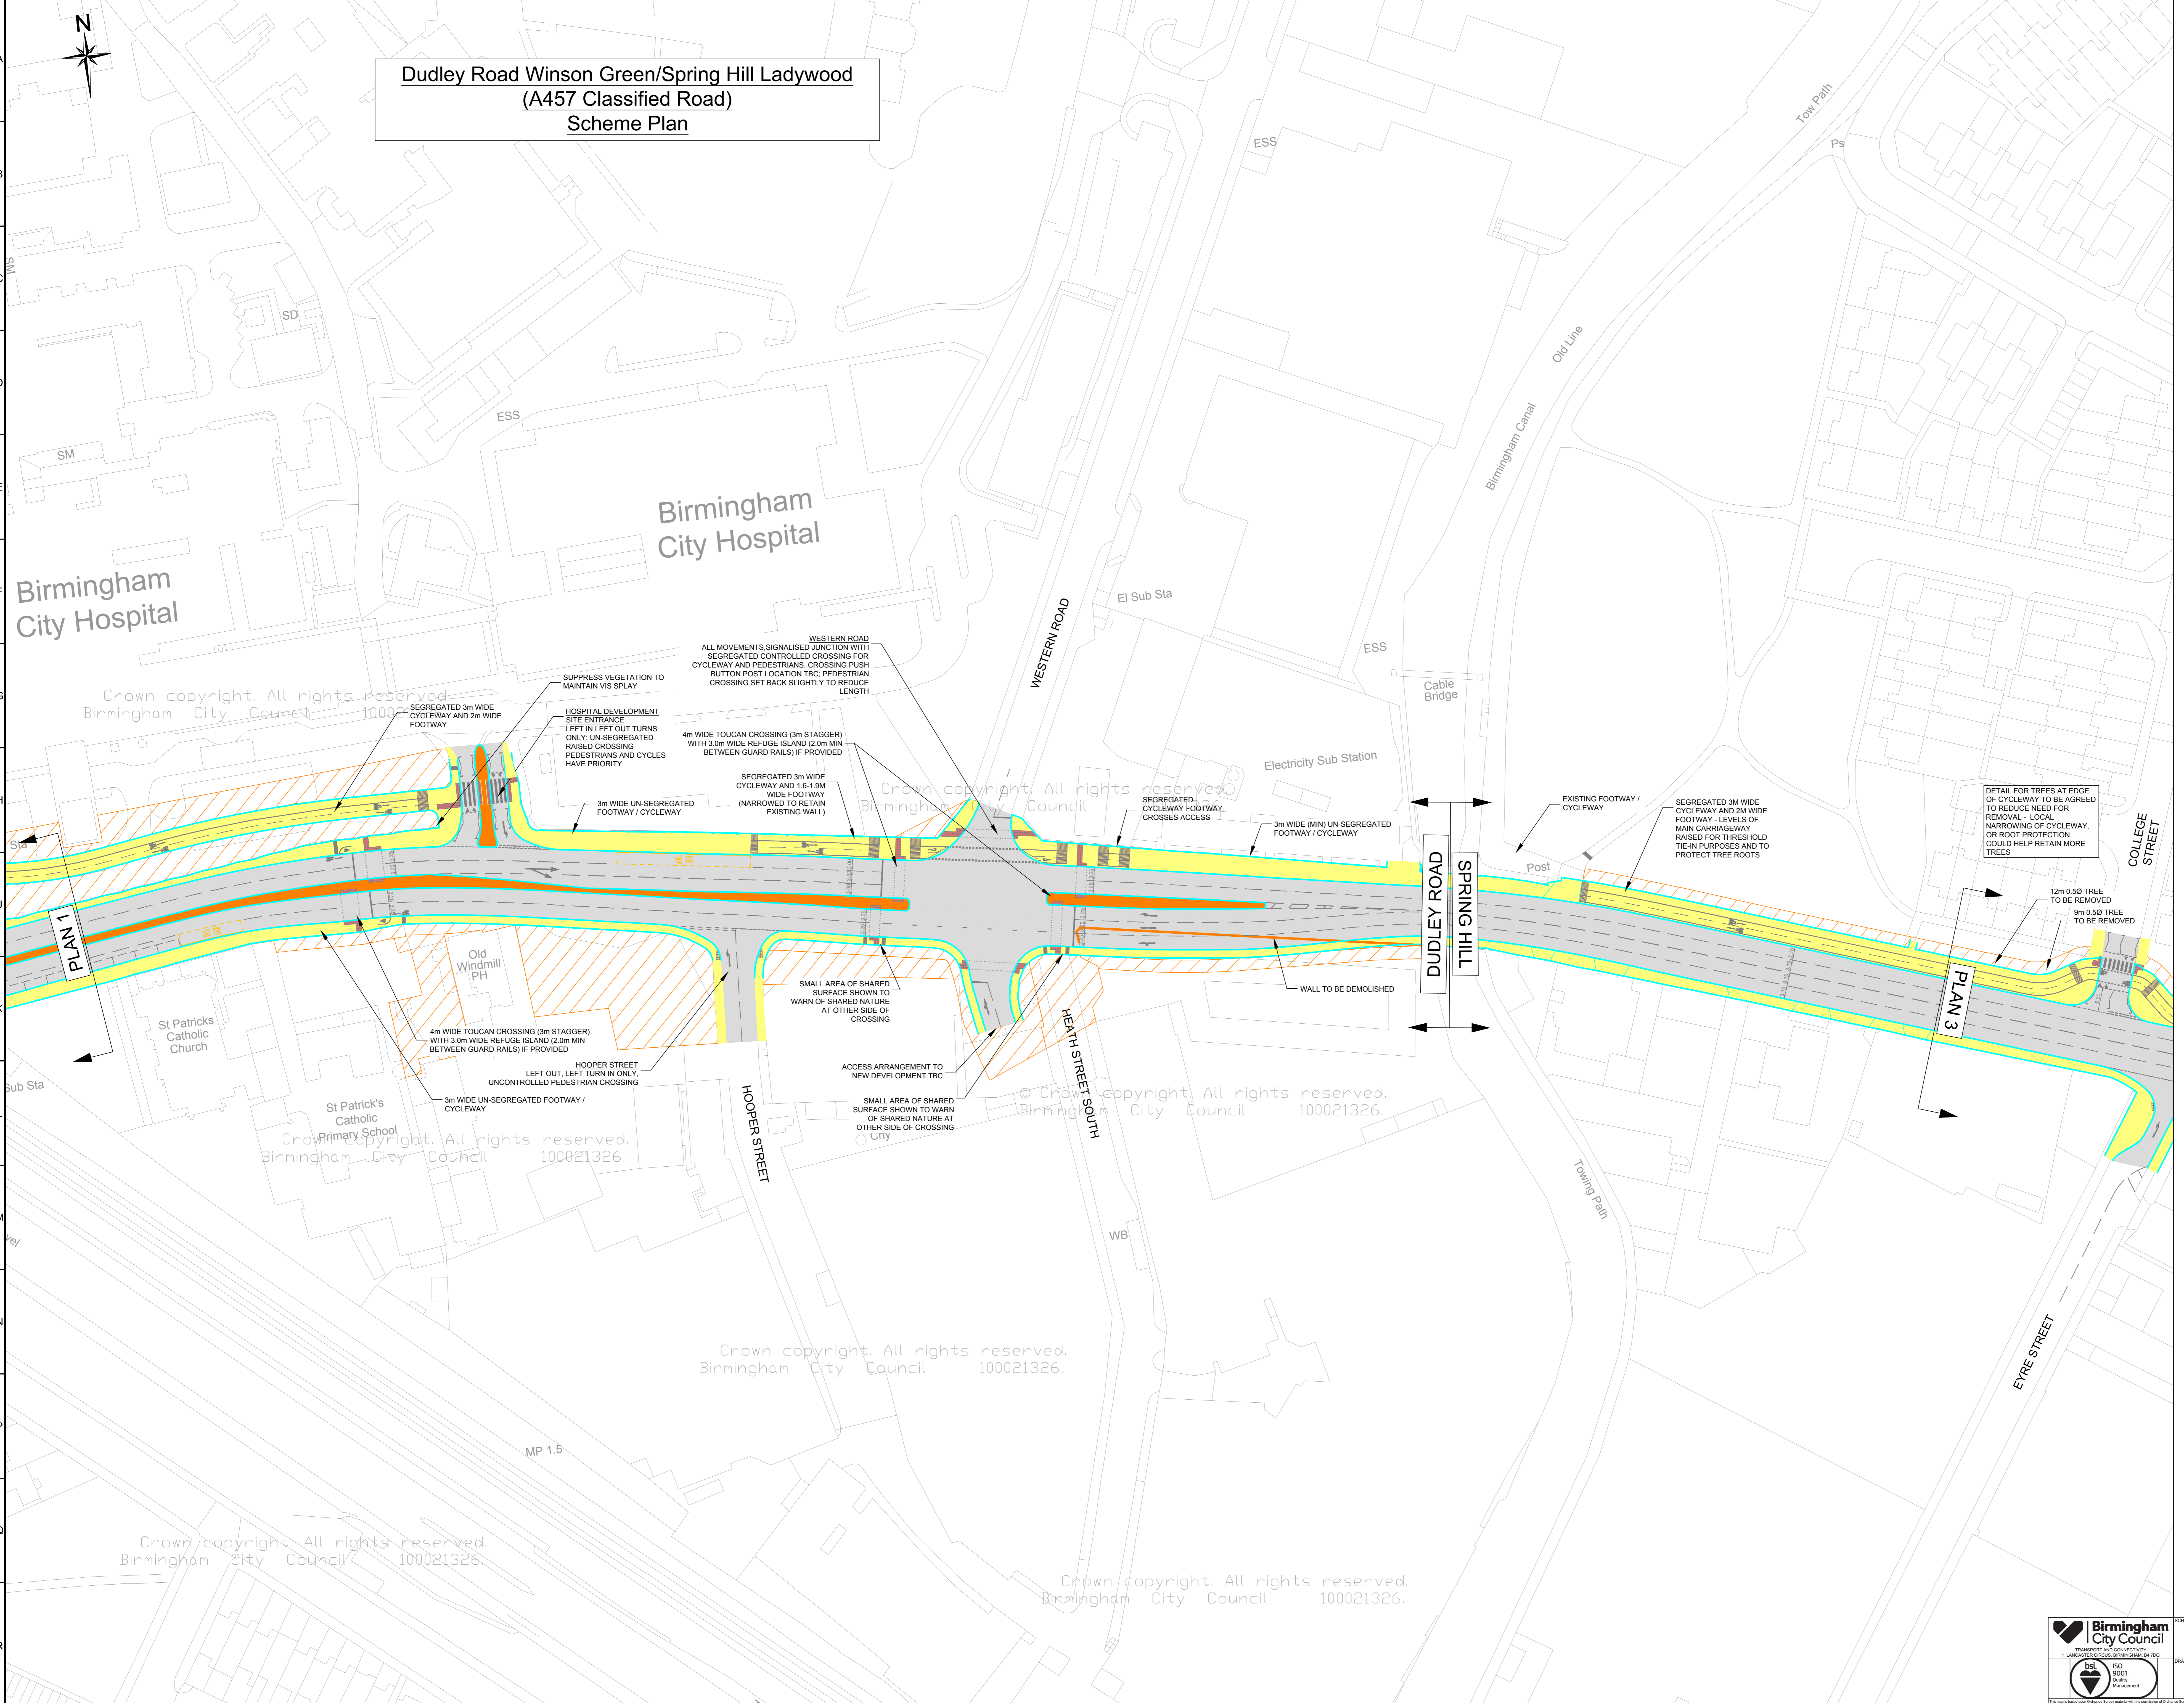

DETAIL FOR TREES AT EDGE OF CYCLEWAY TO BE AGREED TO REDUCE NEED FOR REMOVAL - LOCAL NARROWING OF CYCLEWAY, OR ROOT PROTECTION COULD HELP RETAIN MORE TREES

12m 0.50 TREE TO BE REMOVED  
9m 0.50 TREE TO BE REMOVED

MP 1.5

		SCHEME <b>DUDLEY ROAD IMPROVEMENT</b> SCHEME
DRAWING <b>REVISED SCHEME PLAN</b> SHEET 2 OF 3	DESIGNER BSM	CHECKED BSM
DATE 05/11/2024	SCALE 1:500	DRAWING NO. CA-02715_S1_054