


Map referred to in:-
The Birmingham City Council
(Dudley Road Winson Green/Spring Hill Ladywood)
Compulsory Purchase Order 2019
LOCATION PLAN

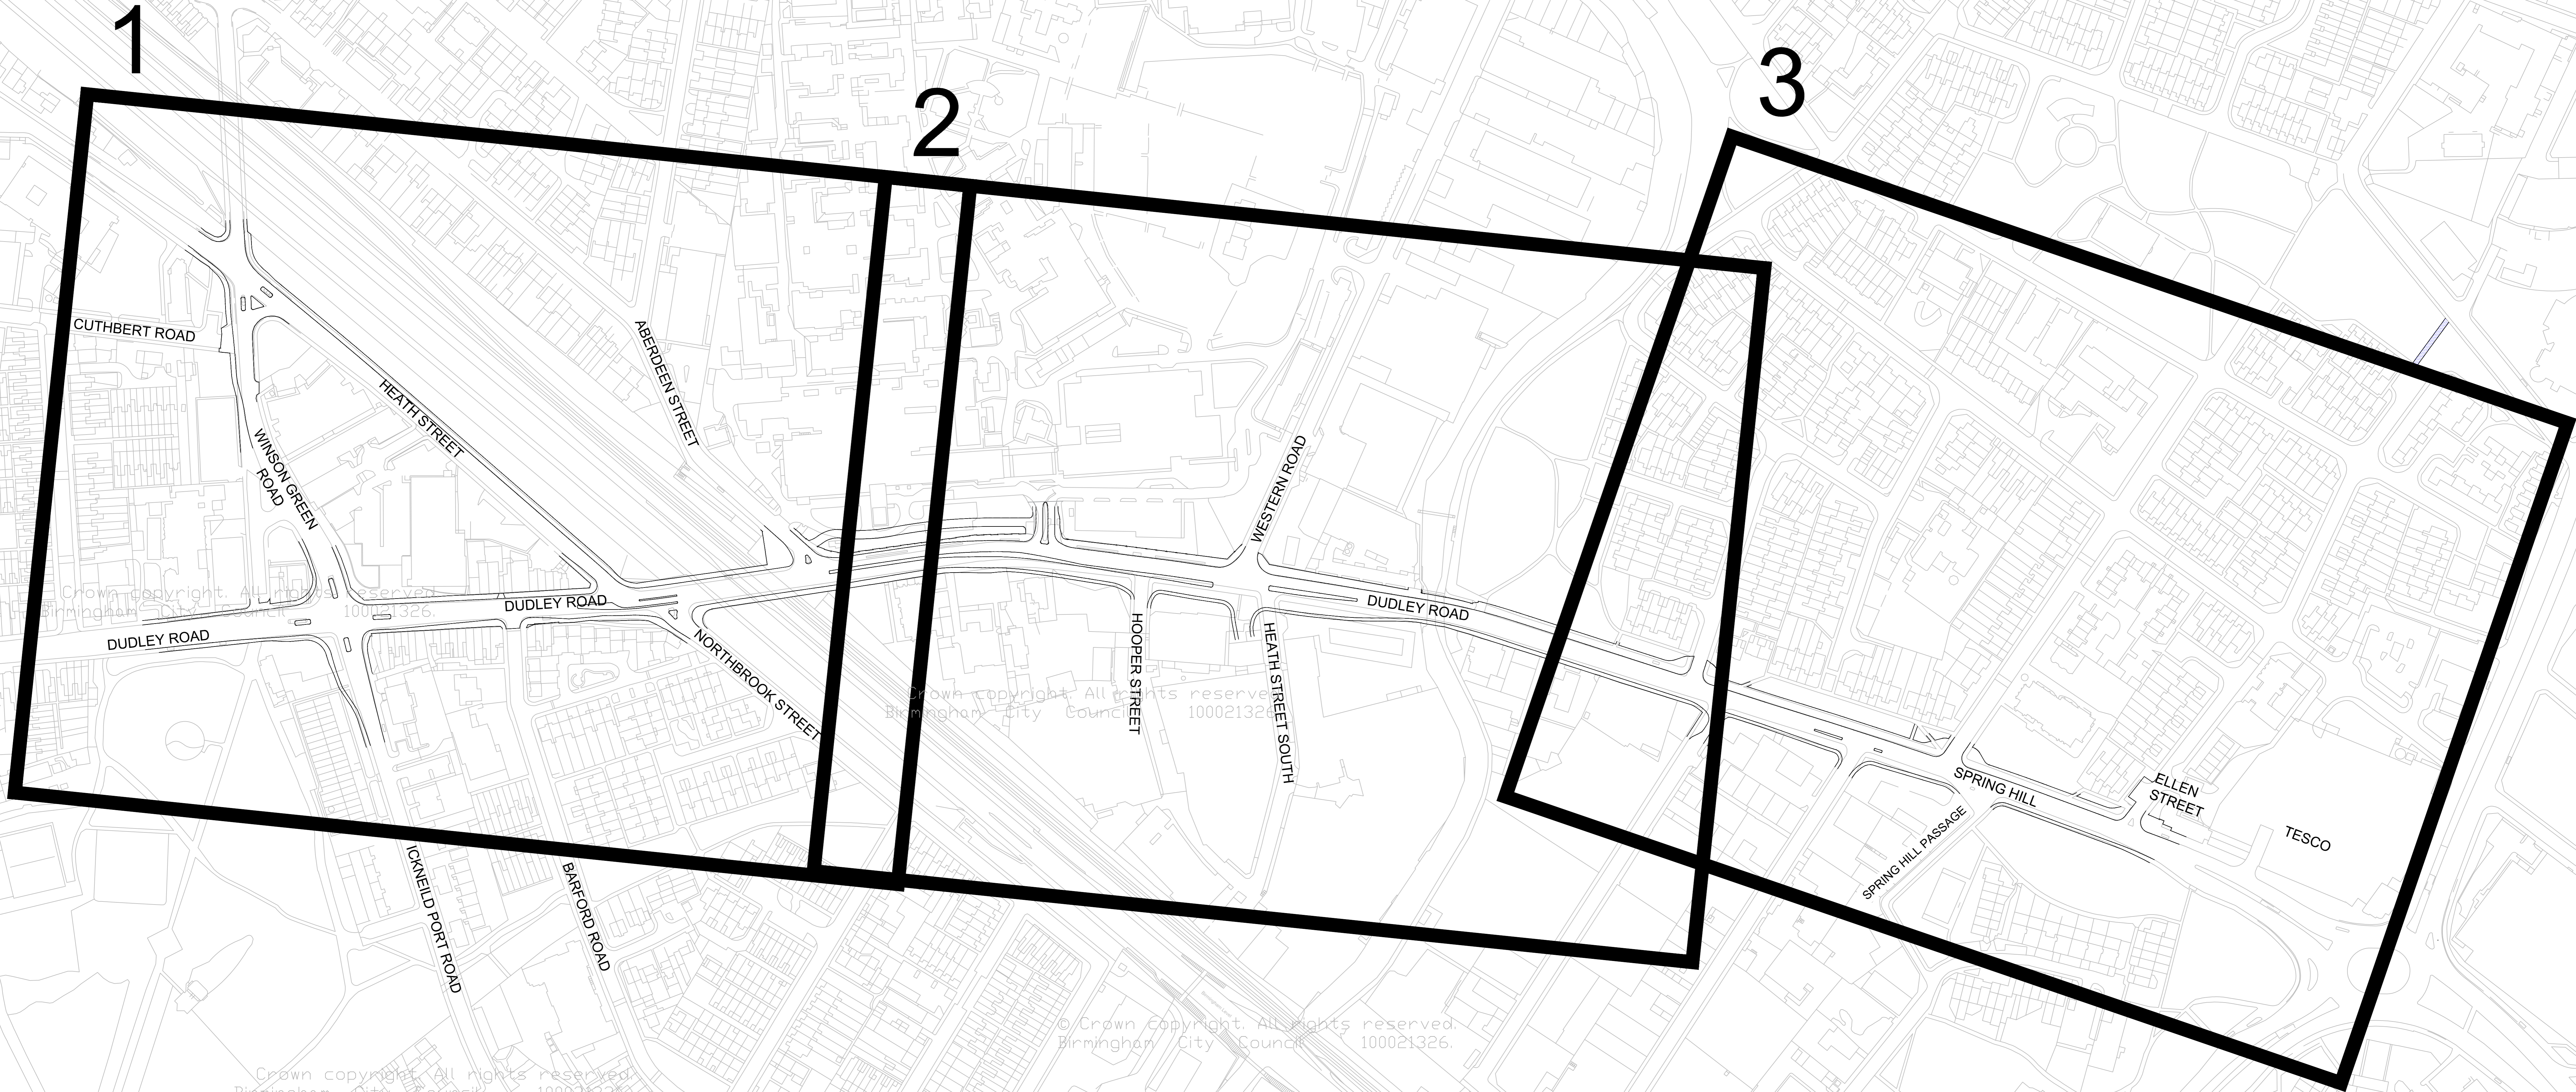

© Crown copyright. All rights reserved.
 Birmingham City Council 100021326

© Crown copyright. All rights reserved.
 Birmingham City Council 100021326

© Crown copyright. All rights reserved.
 Birmingham City Council 100021326

© Crown copyright. All rights reserved.
 Birmingham City Council 100021326

© Crown copyright. All rights reserved.
 Birmingham City Council 100021326

		SCHEME DUDLEY ROAD IMPROVEMENT SCHEME	
	DRAWING CPO LOCATION PLAN	DATE 01/01/2019	REVISIONS NO. REVISION BY DATE
		1	ISSUED FOR TENDERS
		2	REVISED
		3	REVISED
