



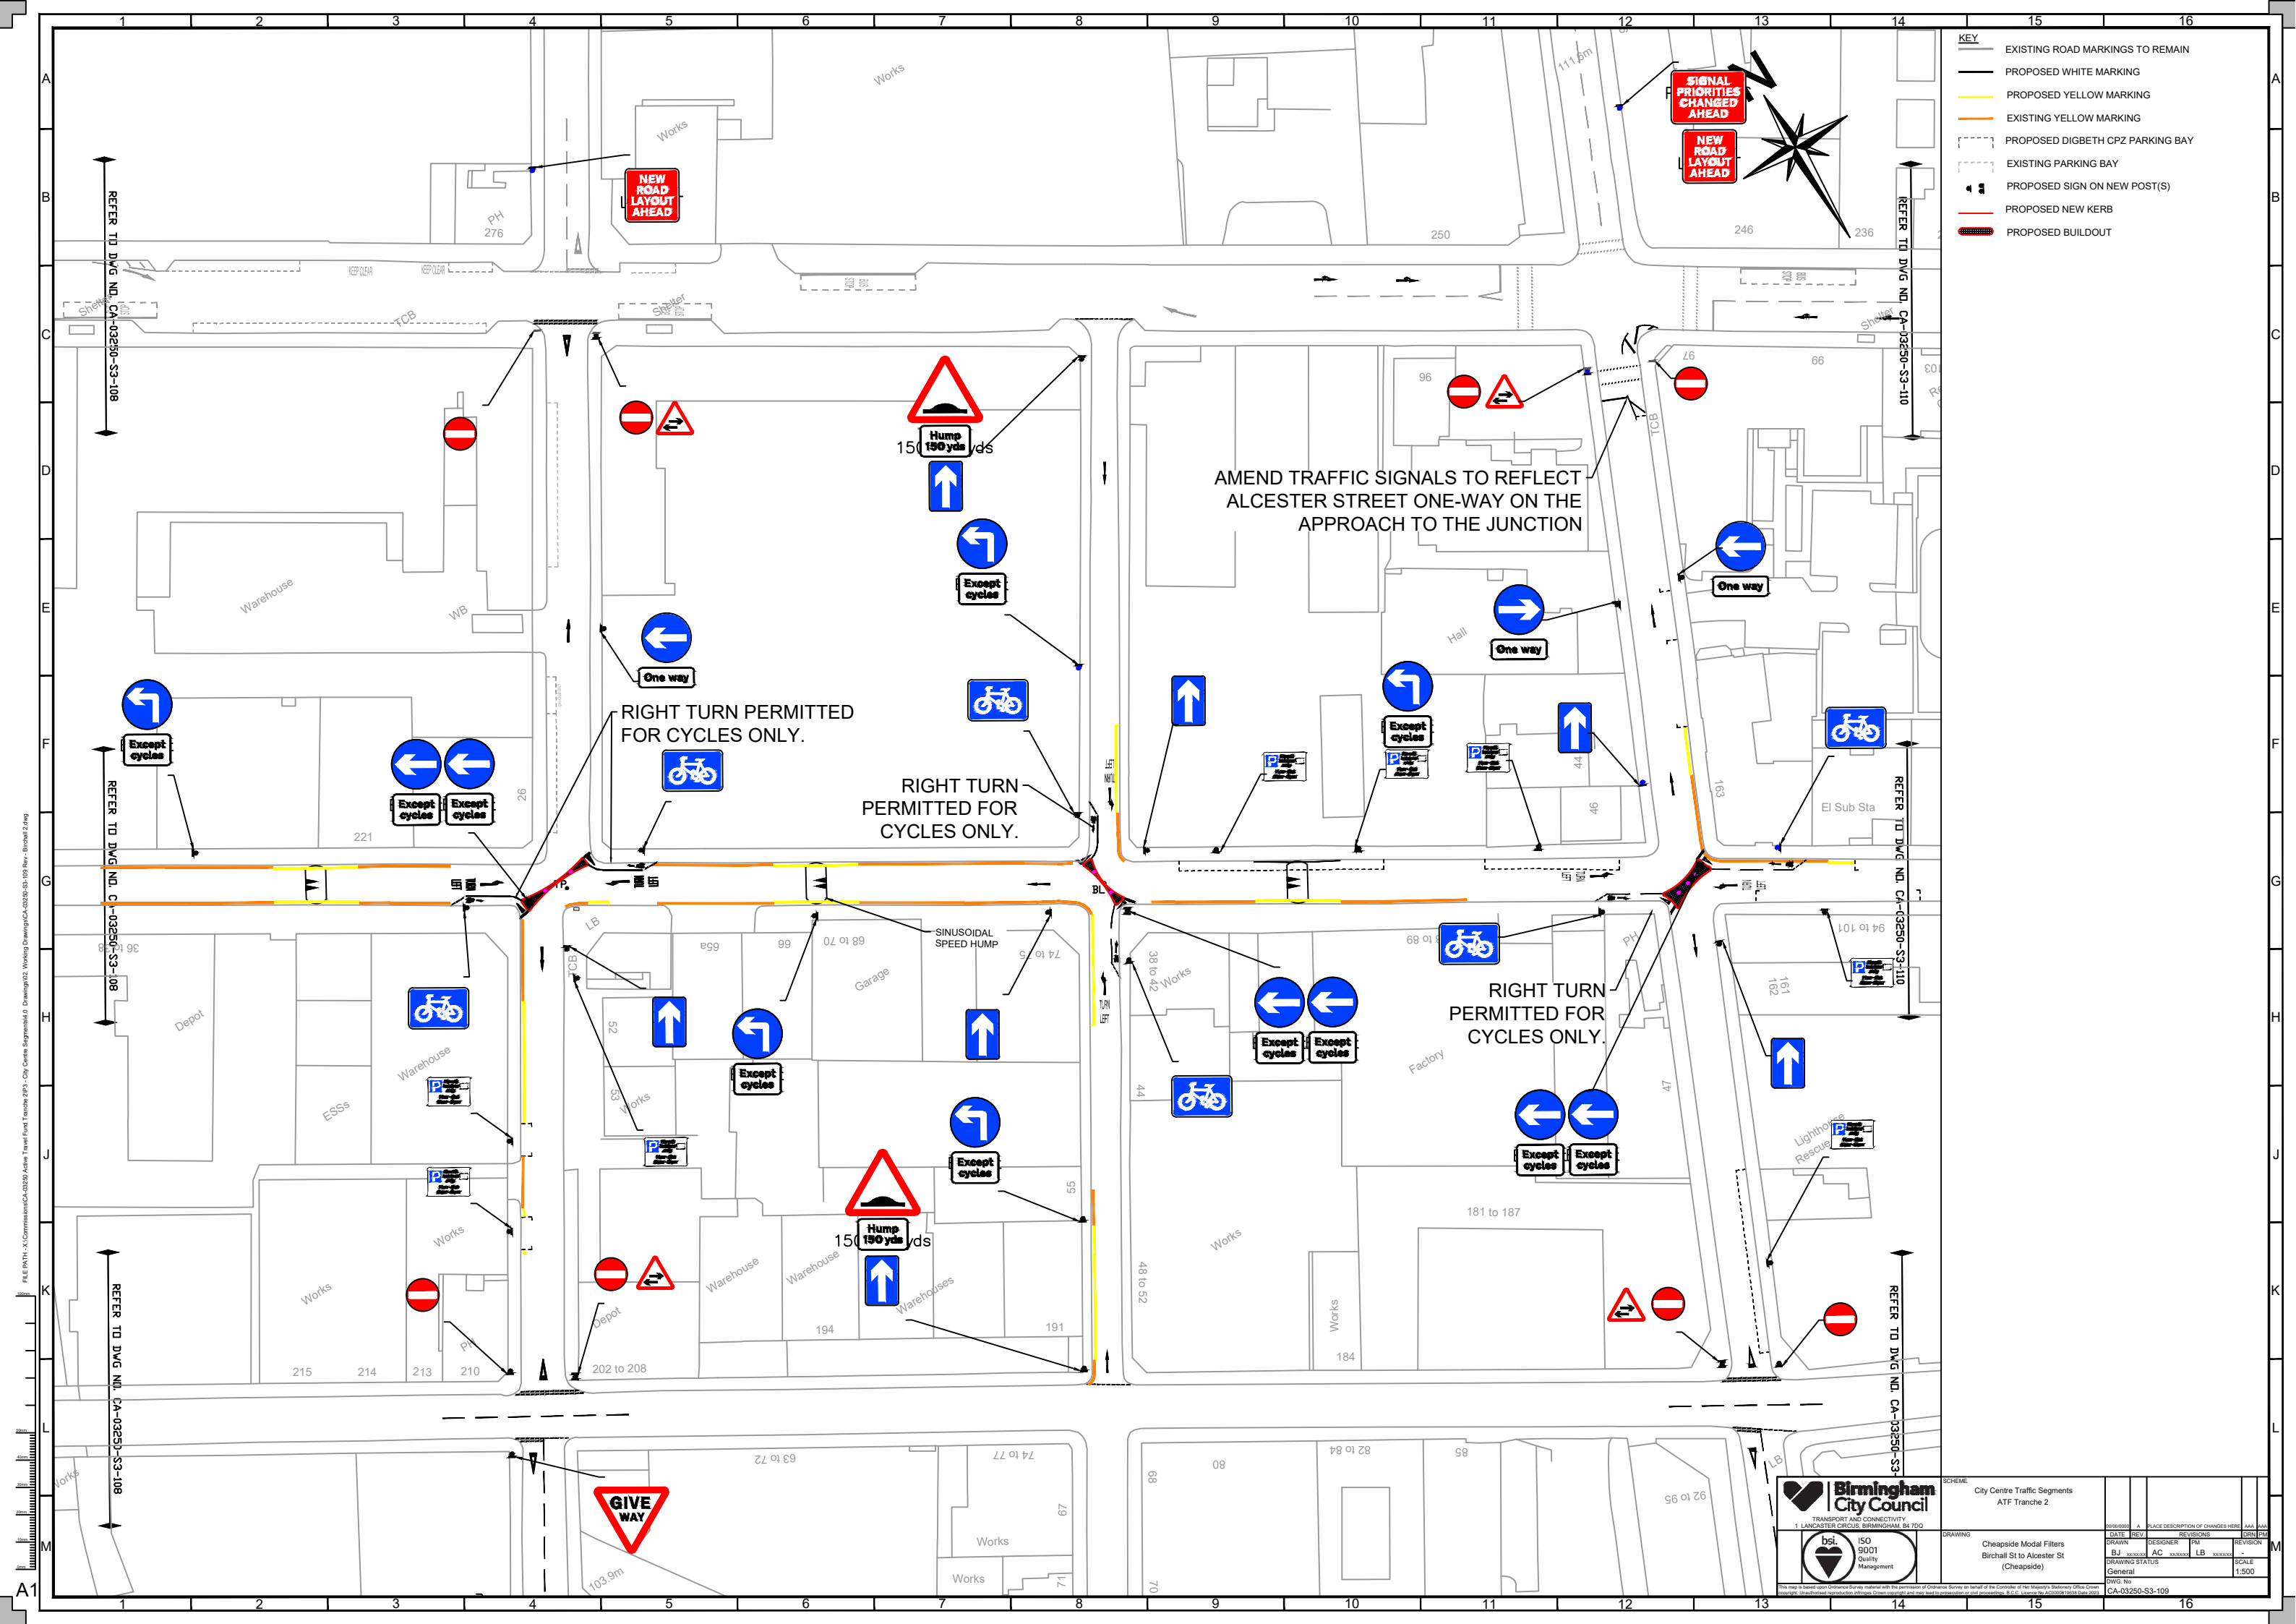

- KEY**
- EXISTING ROAD MARKINGS TO REMAIN
 - PROPOSED WHITE MARKING
 - PROPOSED YELLOW MARKING
 - EXISTING YELLOW MARKING
 - PROPOSED DIGBETH CPZ PARKING BAY
 - EXISTING PARKING BAY
 - PROPOSED SIGN ON NEW POST(S)
 - PROPOSED NEW KERB
 - PROPOSED BUILDOUT

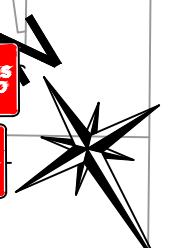

AMEND TRAFFIC SIGNALS TO REFLECT
ALCESTER STREET ONE-WAY ON THE
APPROACH TO THE JUNCTION

RIGHT TURN PERMITTED
FOR CYCLES ONLY.

RIGHT TURN
PERMITTED FOR
CYCLES ONLY.

RIGHT TURN
PERMITTED FOR
CYCLES ONLY.



SCHEME		City Centre Traffic Segments		ATF Tranche 2	
DRAWING		Cheapside Modal Filters		Birchall St to Alcester St (Cheapside)	
DATE	REV	DESIGNER	PM	REVISIONS	GRN PM
BJ	XXXXXX	AC	XXXXXX	LB	XXXXXX
DRAWING STATUS		General		SCALE	
DWG No		CA-03250-S3-109		REVISION	
				1:500	

FILE PATH: X:\G:\birmingham\CA-03250-Atf Tranche 2\Drawings\02-Working Drawings\CA-03250-S3-109 Rev. Birchall 2.dwg