


LONGBRIDGE LANE/ GROVELEY LANE COFTON ROAD JUNCTION PROPOSED GENERAL ARRANGEMENT CA_02712_S1-035

EXISTING BOLLARDS TO BE
RETAINED

PEDESTRIAN CONTROLLED
CROSSINGS WITHIN THE
SIGNALISED JUNCTION

PROPOSED NO WAITING
AND NO LOADING AT
ANY TIME

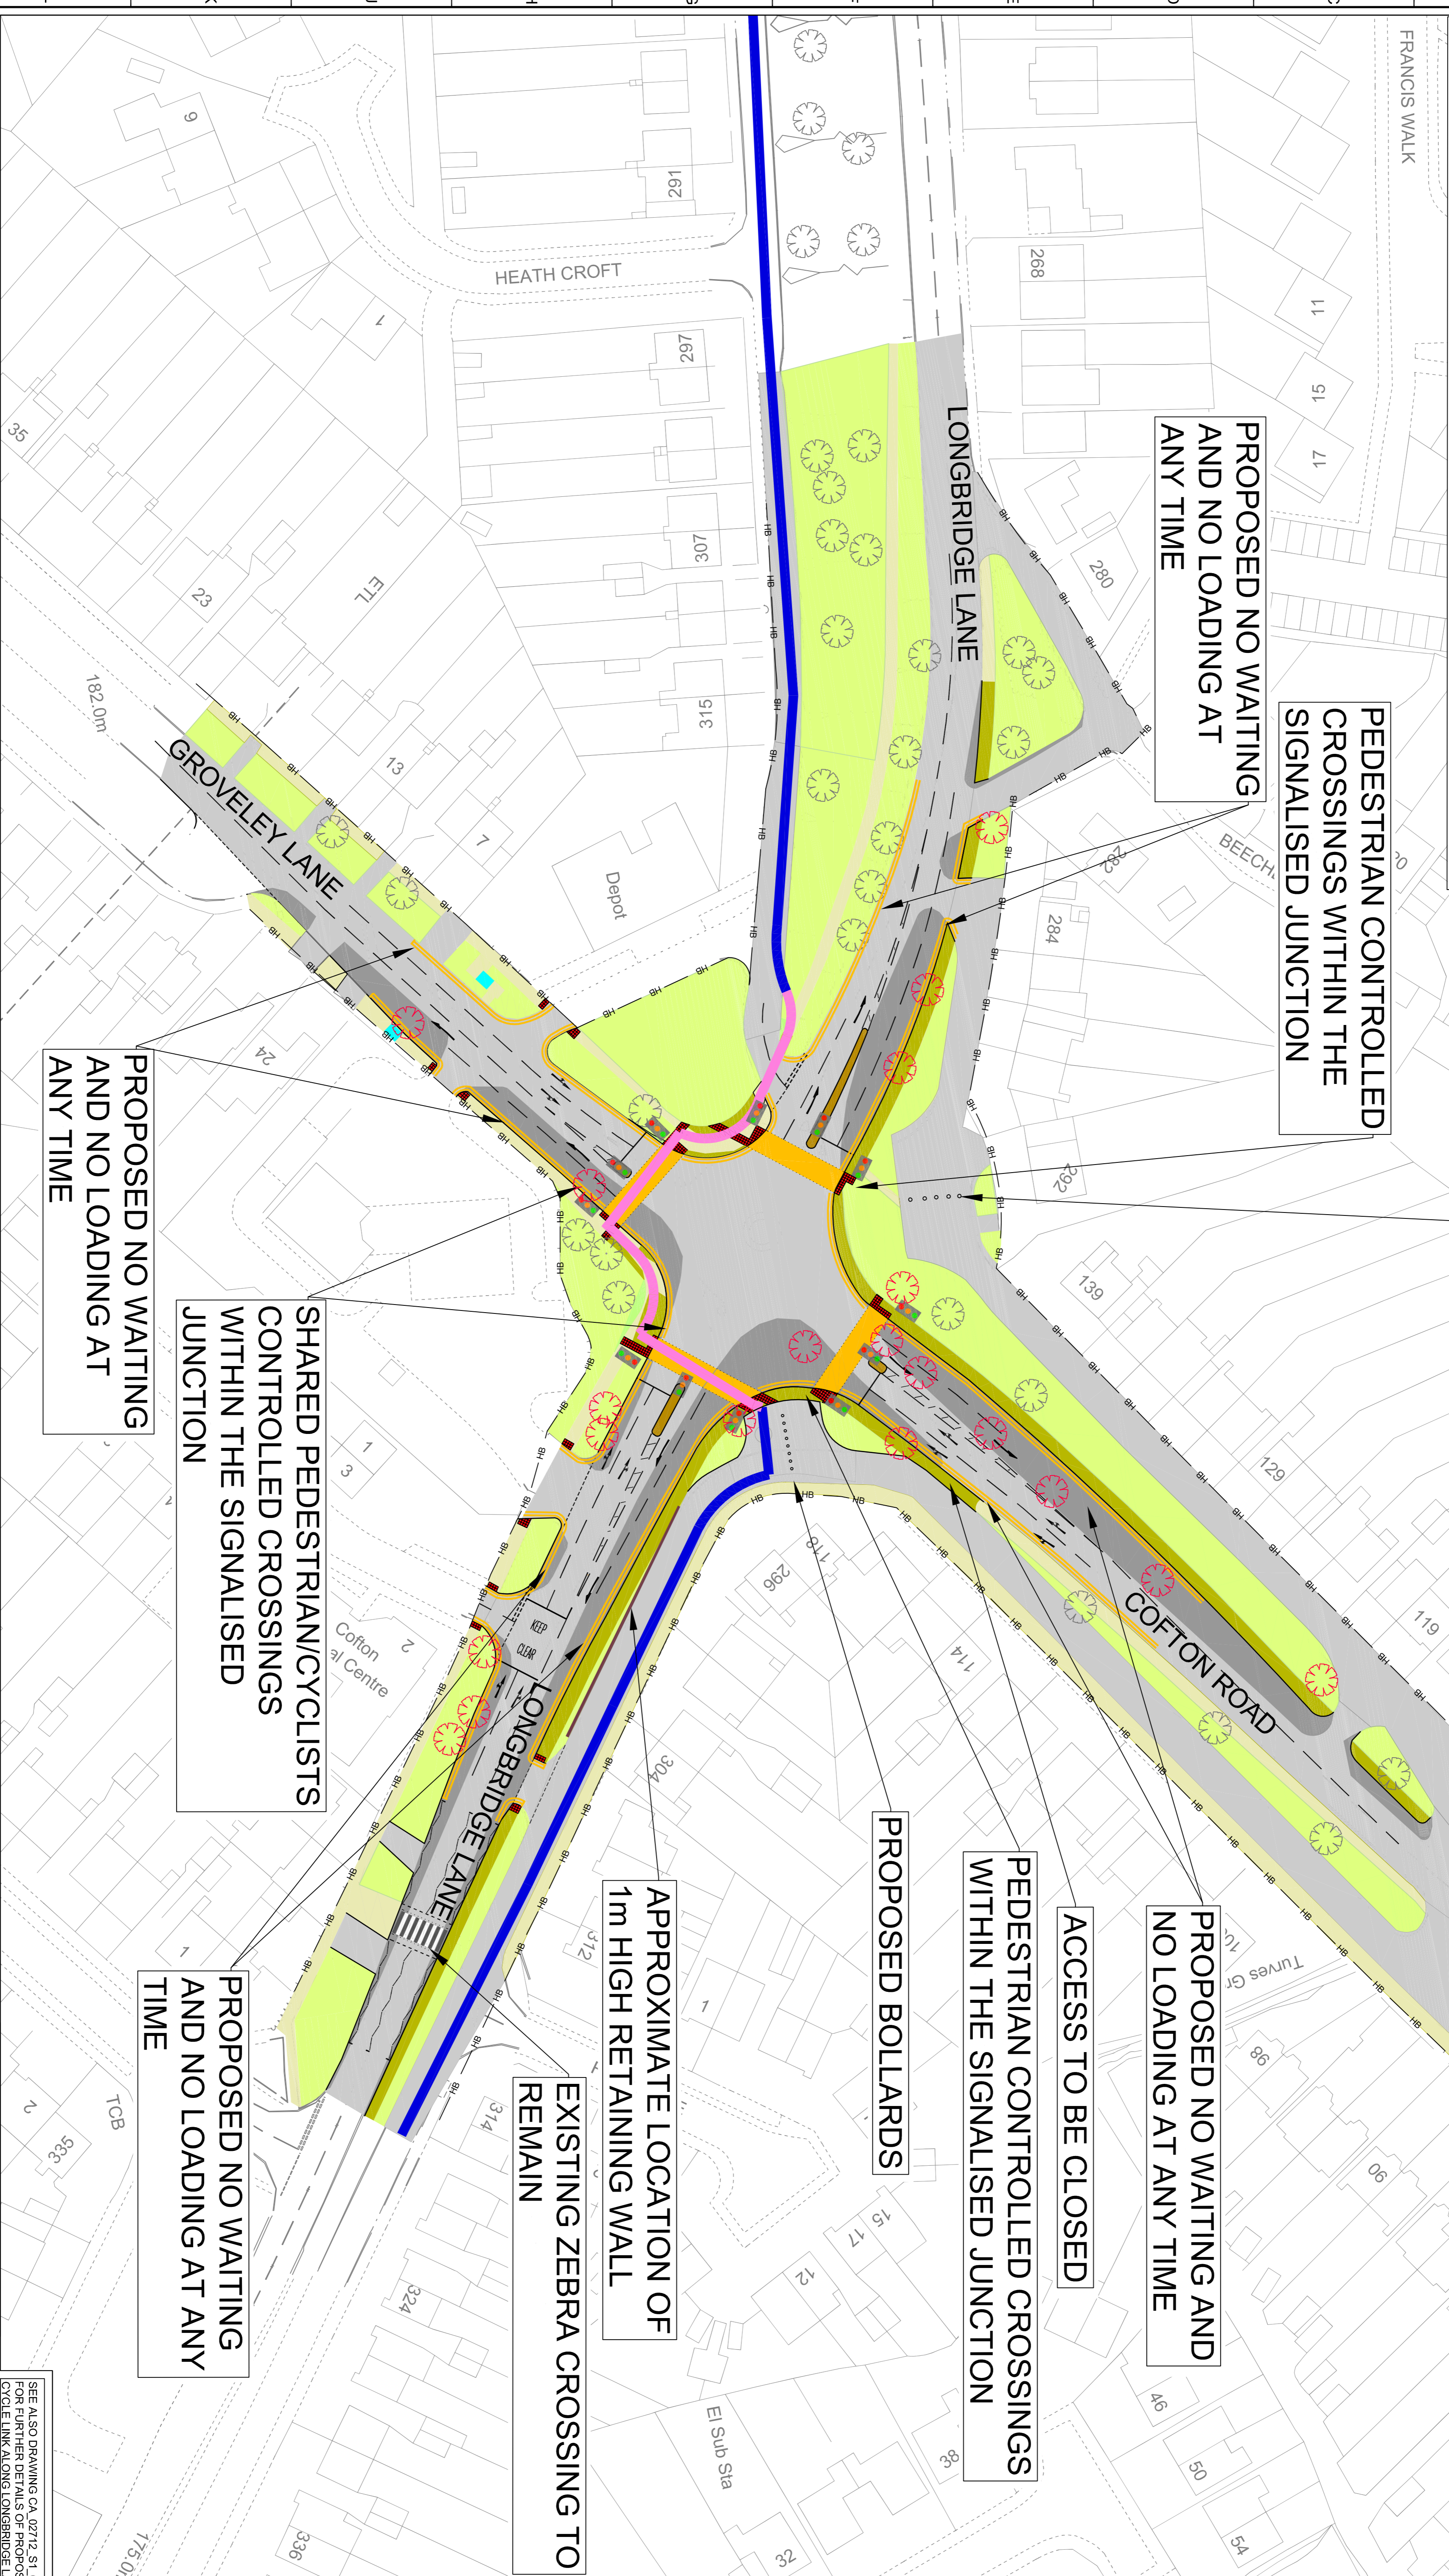

PROPOSED NO WAITING AND
NO LOADING AT ANY TIME

PEDESTRIAN CONTROLLED CROSSINGS
WITHIN THE SIGNALISED JUNCTION

PROPOSED BOLLARDS

APPROXIMATE LOCATION OF
1m HIGH RETAINING WALL

EXISTING ZEBRA CROSSING TO
REMAIN

PROPOSED NO WAITING
AND NO LOADING AT ANY
TIME

SHARED PEDESTRIAN/CYCLISTS
CONTROLLED CROSSINGS
WITHIN THE SIGNALISED
JUNCTION

PROPOSED NO WAITING
AND NO LOADING AT
ANY TIME

- KEY**
- Proposed landscaping
 - Proposed footway
 - Proposed Carriageway
 - Existing landscaping
 - Existing Footway
 - Proposed pedestrian crossing
 - Existing Carriageway
 - Proposed Central Island

- Existing tree to remain
- Existing tree to be removed; replacement trees will be provided
- Existing bus stop to be upgraded by centrio

- Existing national cycle network route 5
- Proposed cycle route on carriageway
- Proposed un-segregated cycle route on footway
- Existing un-segregated cycle route on footway

- Proposed traffic signals
- Highway Boundary
- Proposed kerb
- Proposed segregated cycle route on footway

- Proposed bus stop to be installed by centrio
- Proposed double yellow lines
- No waiting no loading restriction

Birmingham City Council
NAME: BIRMINGHAM OPERATIONAL SERVICES
1 TUNICLIFFE CHURCH
BIRMINGHAM B1 7DS

ICE award winner

SCHEME: LONGBRIDGE CONNECTIVITY
LONGBRIDGE JUNCTION

DRAWING: PROPOSED GENERAL ARRANGEMENT
DATE: 15/03/2024
SCALE: 1:500

SEE ALSO DRAWING CA_02712_S1_033 FOR FURTHER DETAILS OF PROPOSED CYCLE LINK ALONG LONGBRIDGE LANE

CA_02712_S1_035